





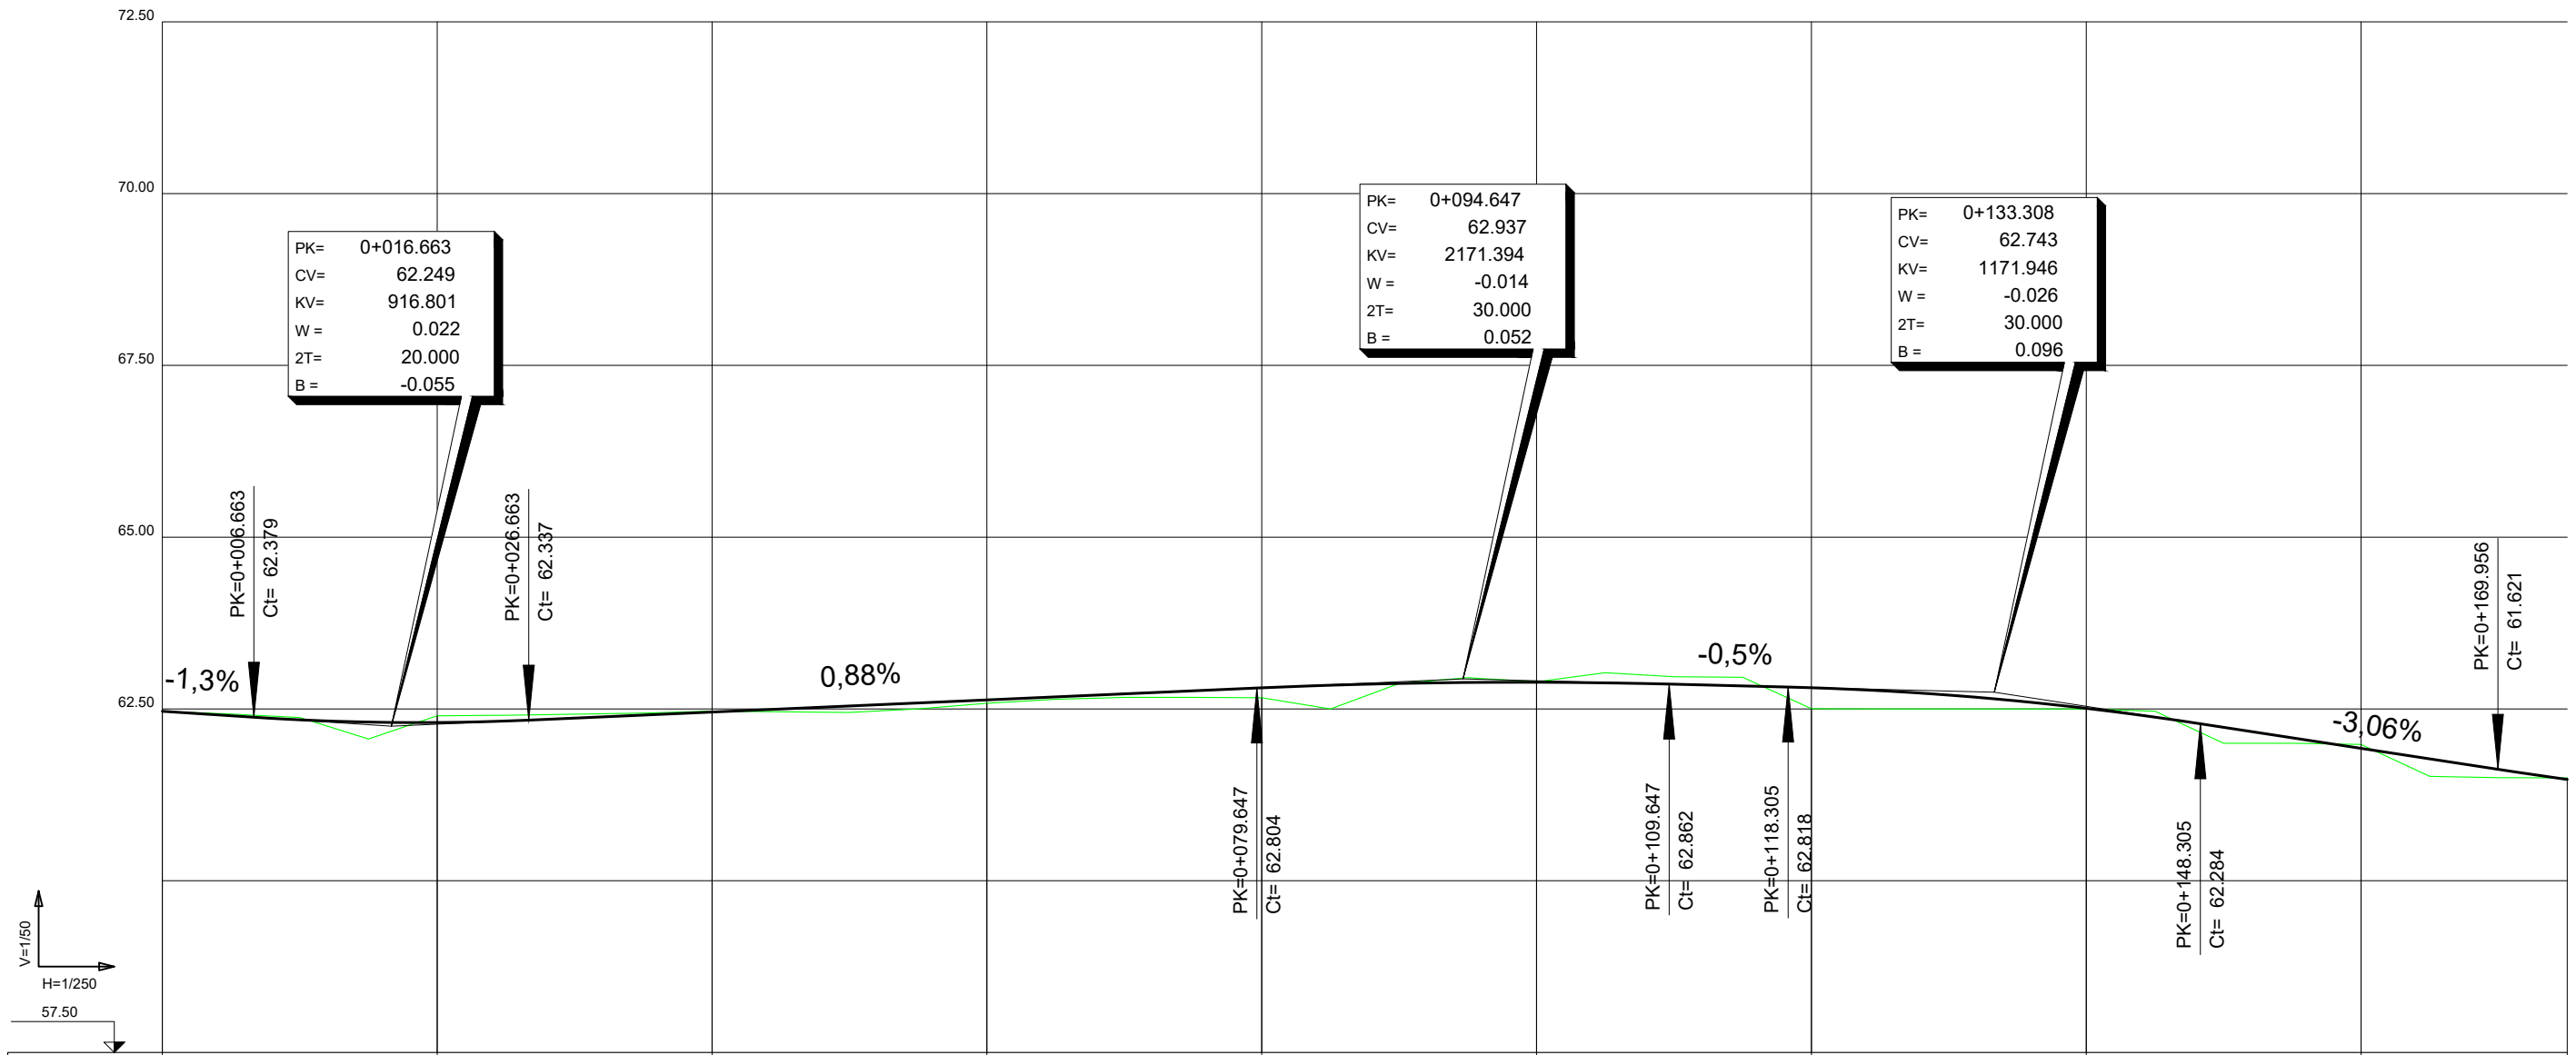


P.K.		0+000										0+100																		
COTA DE RASANTE		62.466			62.303				62.455			62.631			62.807			62.888			62.809			62.509			61.926			61.474
COTA DE TERRENO		62.47			62.40				62.47			62.58			62.66			62.89			62.50			62.50			61.98			61.50
C.R. DESMONTE		0.00			0.10				0.01									0.01								0.06			0.02	
C.R. TERRAPLEN												0.05			0.14						0.31			0.01						

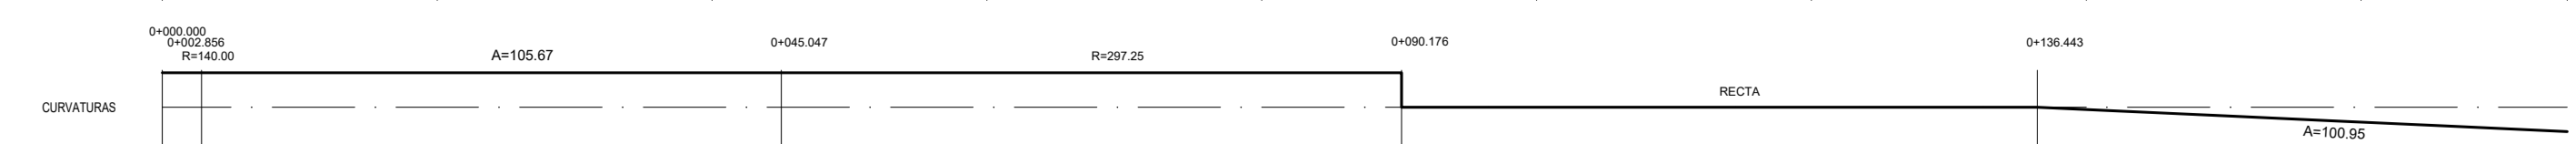


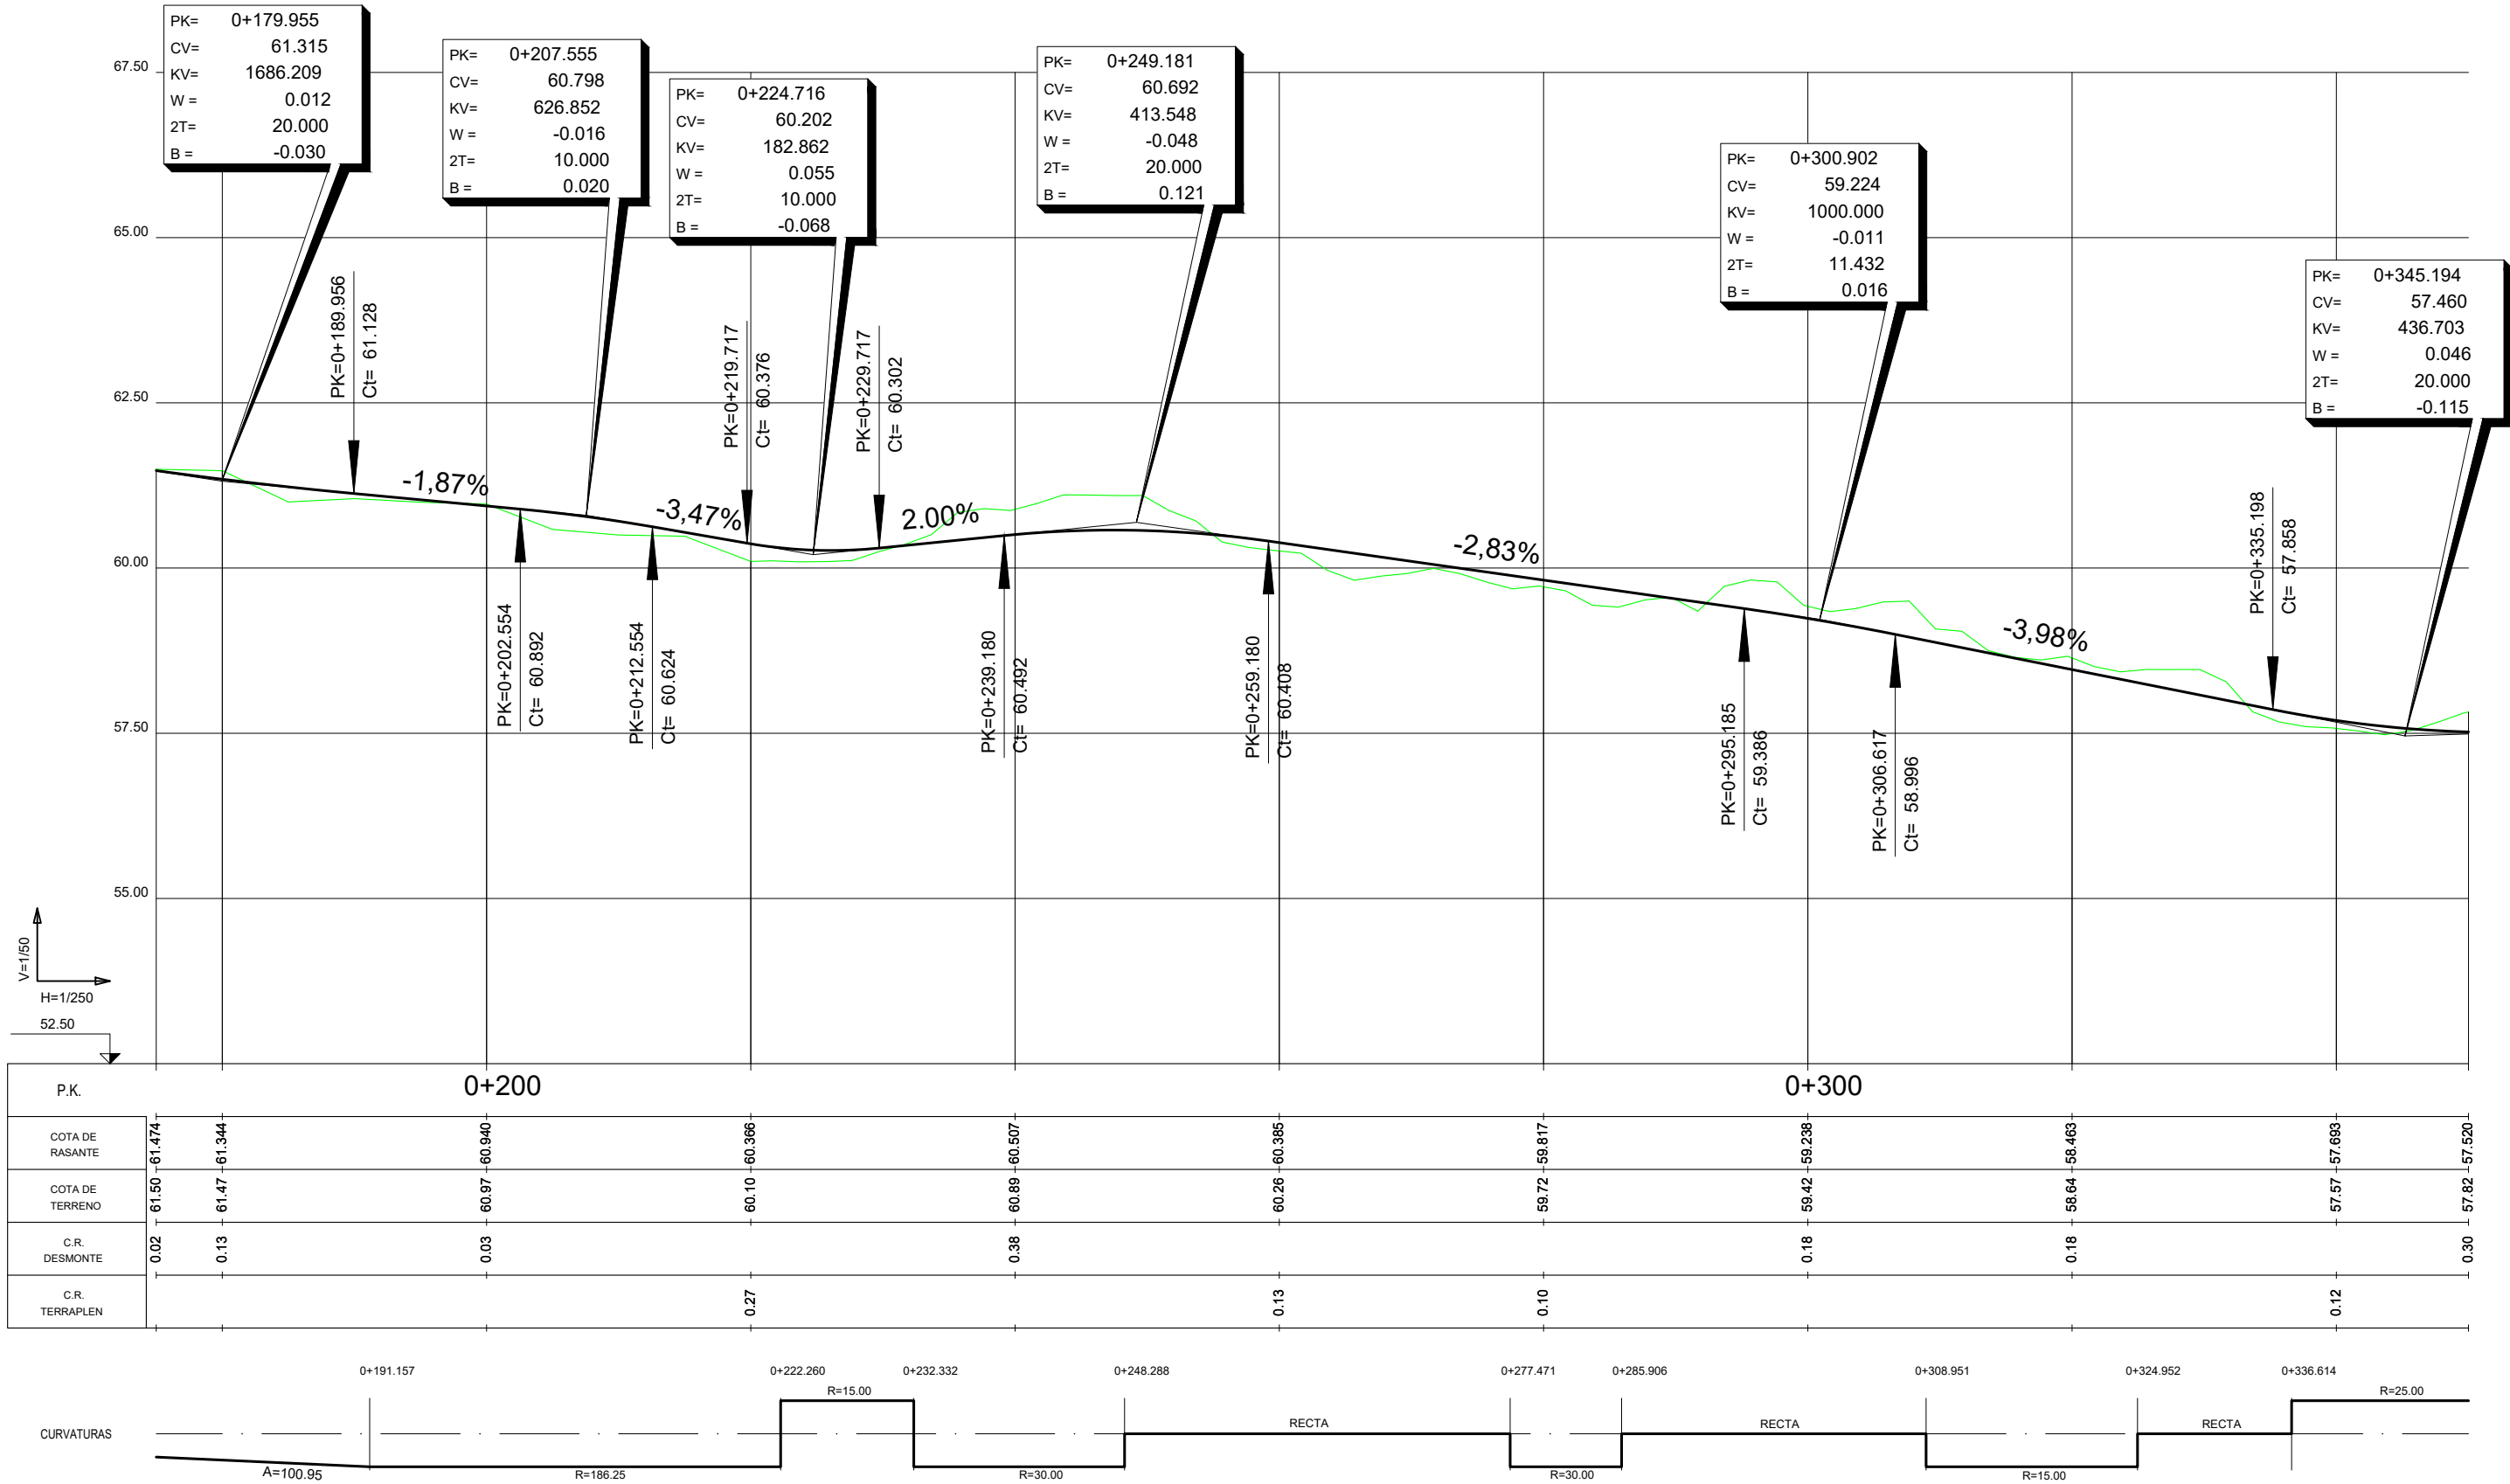

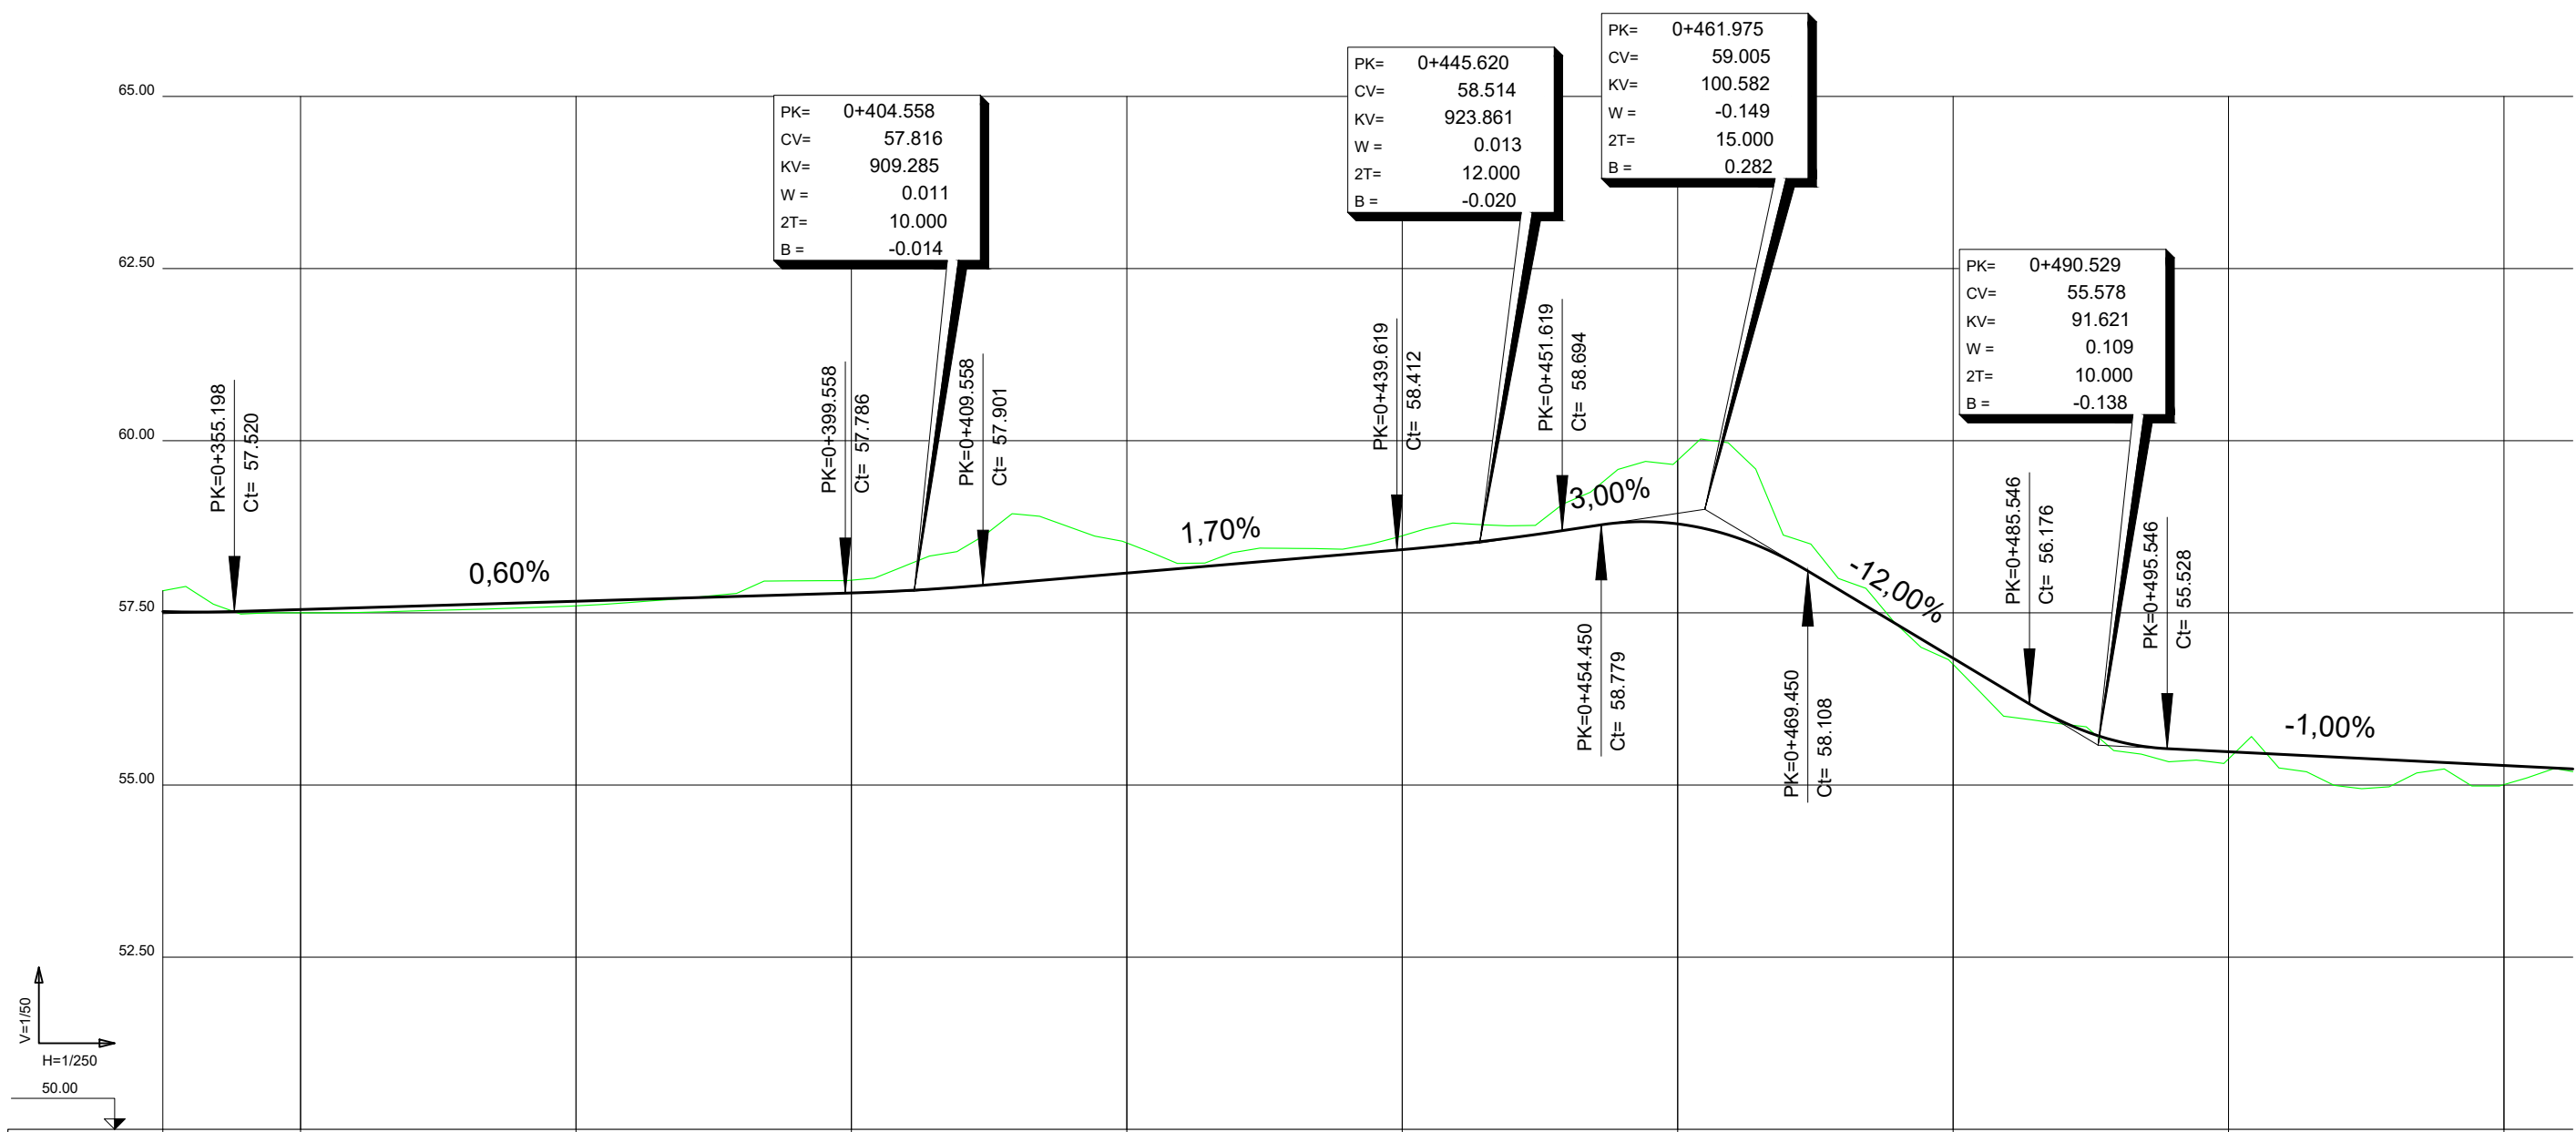



P.K.	0+400										0+500									
COTA DE RASANTE	57.520																			
COTA DE TERRENO	57.82	57.50																		
C.R. DESMONTE	0.30																			
C.R. TERRAPLEN		0.05																		

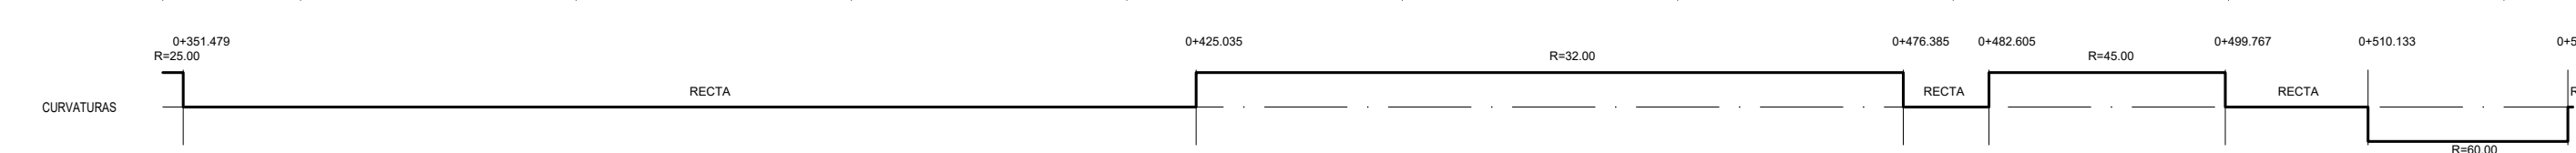

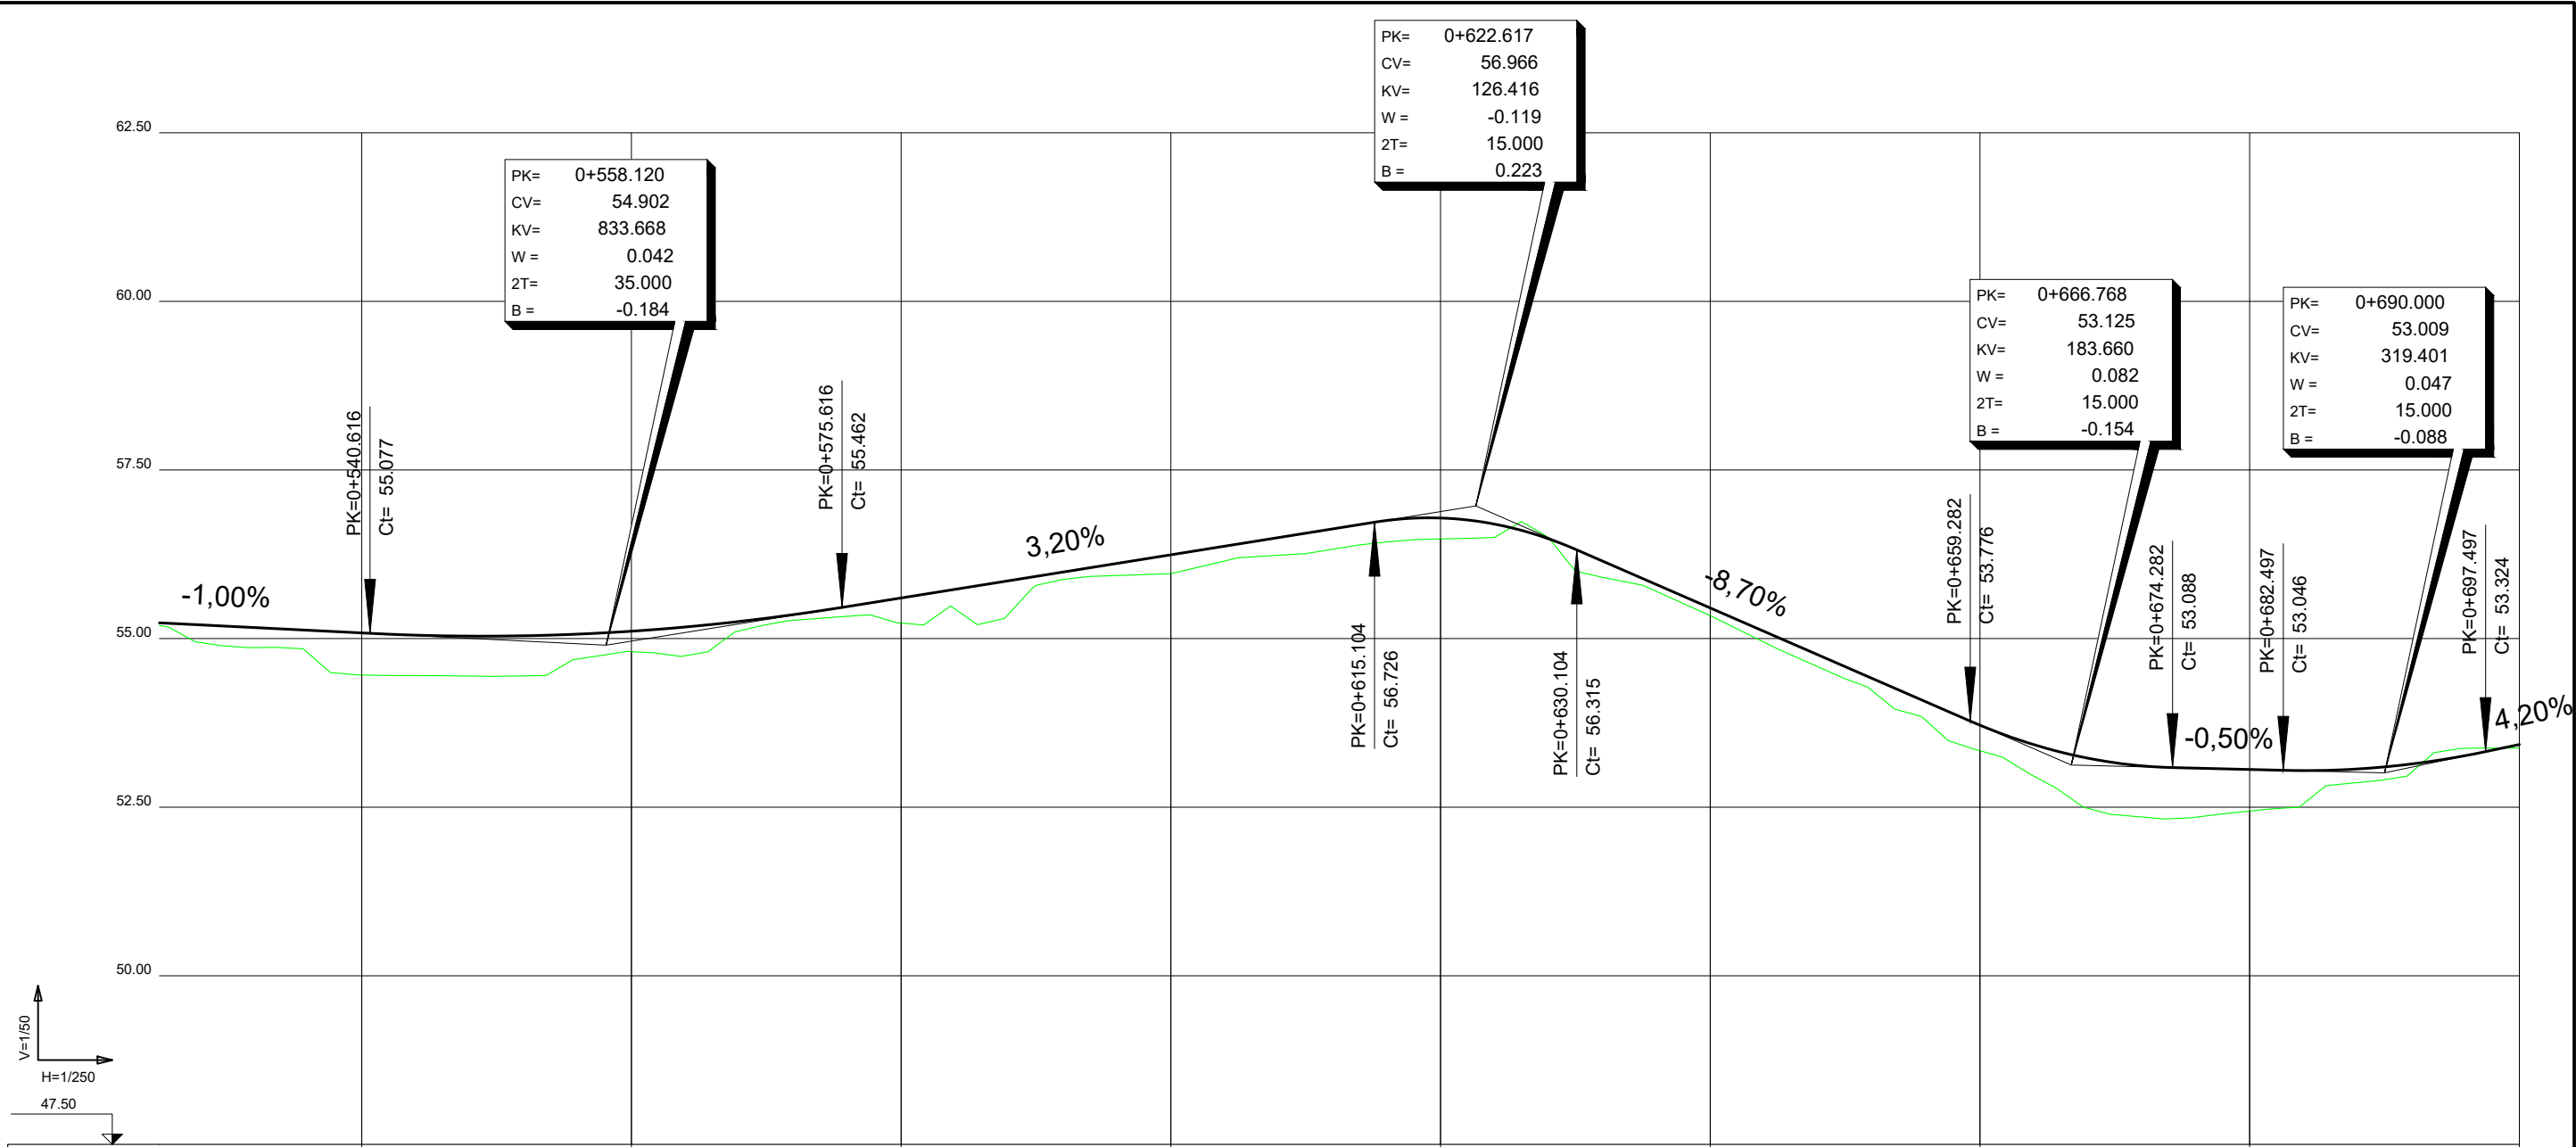


P.K.	0+600										0+700
COTA DE RASANTE		54.46	55.109	55.603	56.243	56.788	55.454	53.715	53.059		53.429
COTA DE TERRENO		54.46	54.81	55.23	55.96	56.48	55.34	53.34	52.44		53.38
C.R. DESMONTE		0.62	0.30	0.37	0.28	0.31	0.11	0.38	0.62		0.05
C.R. TERRAPLEN		0.62	0.30	0.37	0.28	0.31	0.11	0.38	0.62		0.05

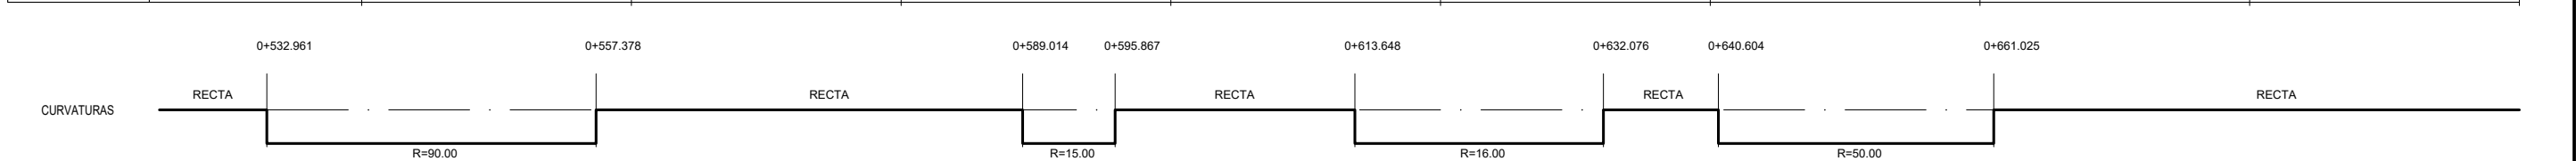

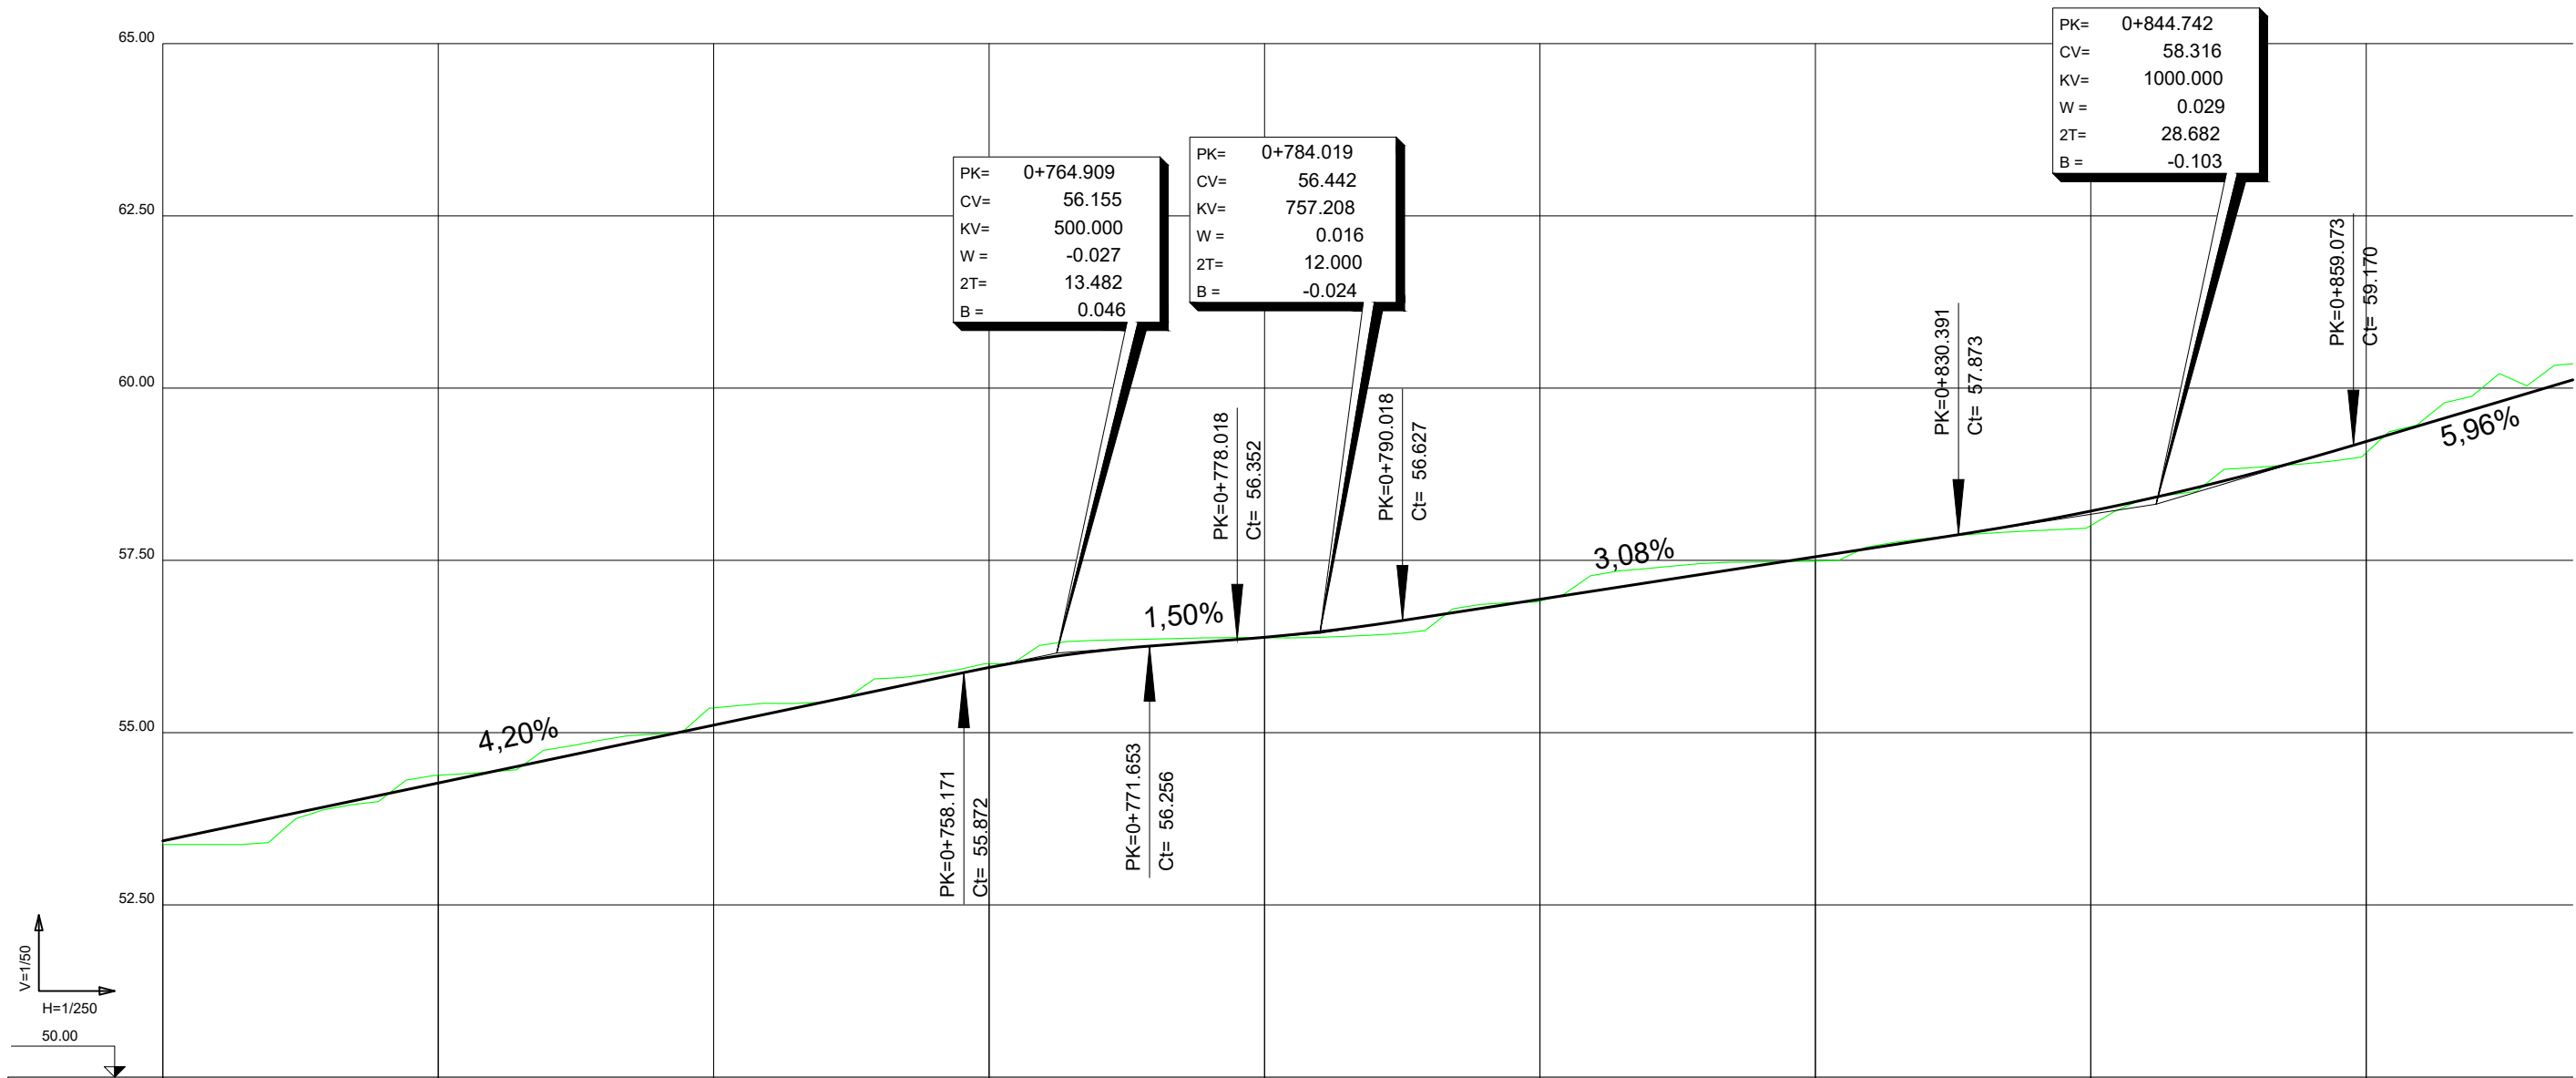

P.K.	0+700										0+800									
COTA DE RASANTE	53.429																			
COTA DE TERRENO	53.38	54.269																		
C.R. DESMONTE		0.11			0.25			0.05												
C.R. TERRAPLEN	0.05								0.01		0.02		0.06		0.21				0.16	

0+708.877	0+727.693	0+757.889	0+775.264	0+790.500	0+823.051
R=40.00		R=21.00			
RECTA			RECTA		
				R=60.00	R=130.00

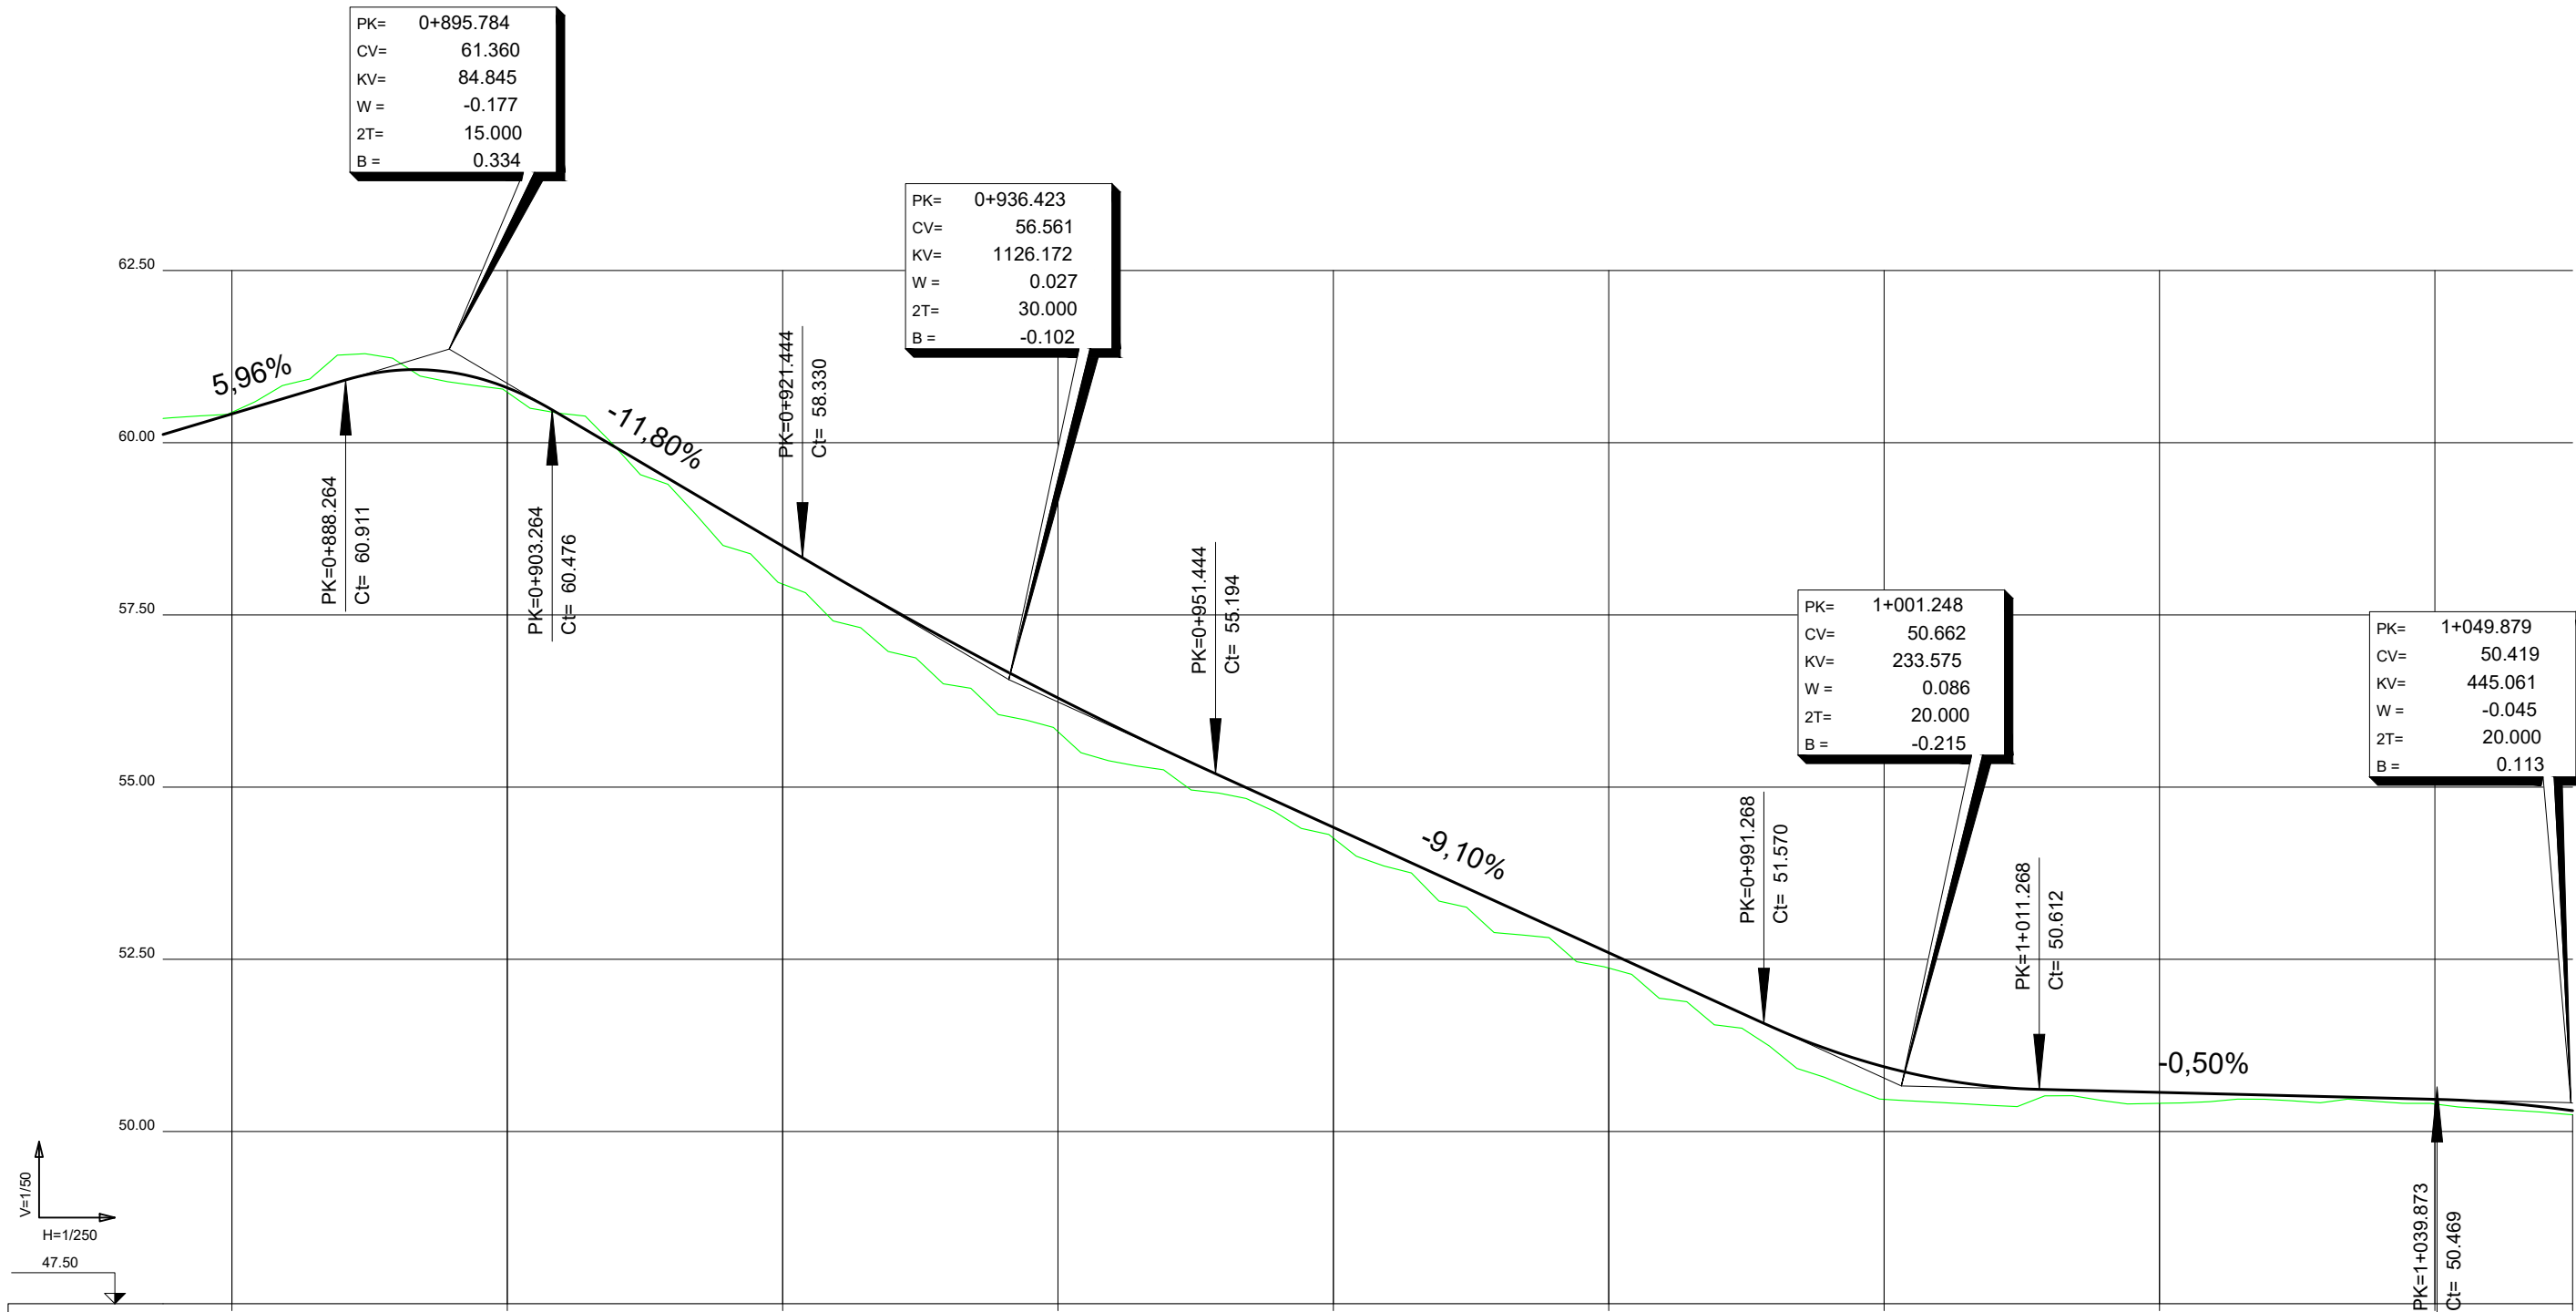

P.K.	0+900										1+000									
COTA DE RASANTE	60.418										50.940									
COTA DE TERRENO	60.44										50.47									
C.R. DESMONTE	0.02										0.47									
C.R. TERRAPLEN	0.07										0.16									

