



PERFIL LONGITUDINAL TRAMO1
E= 1/200

F-B
Zt=582,66
Zh=578,62
h=4,04

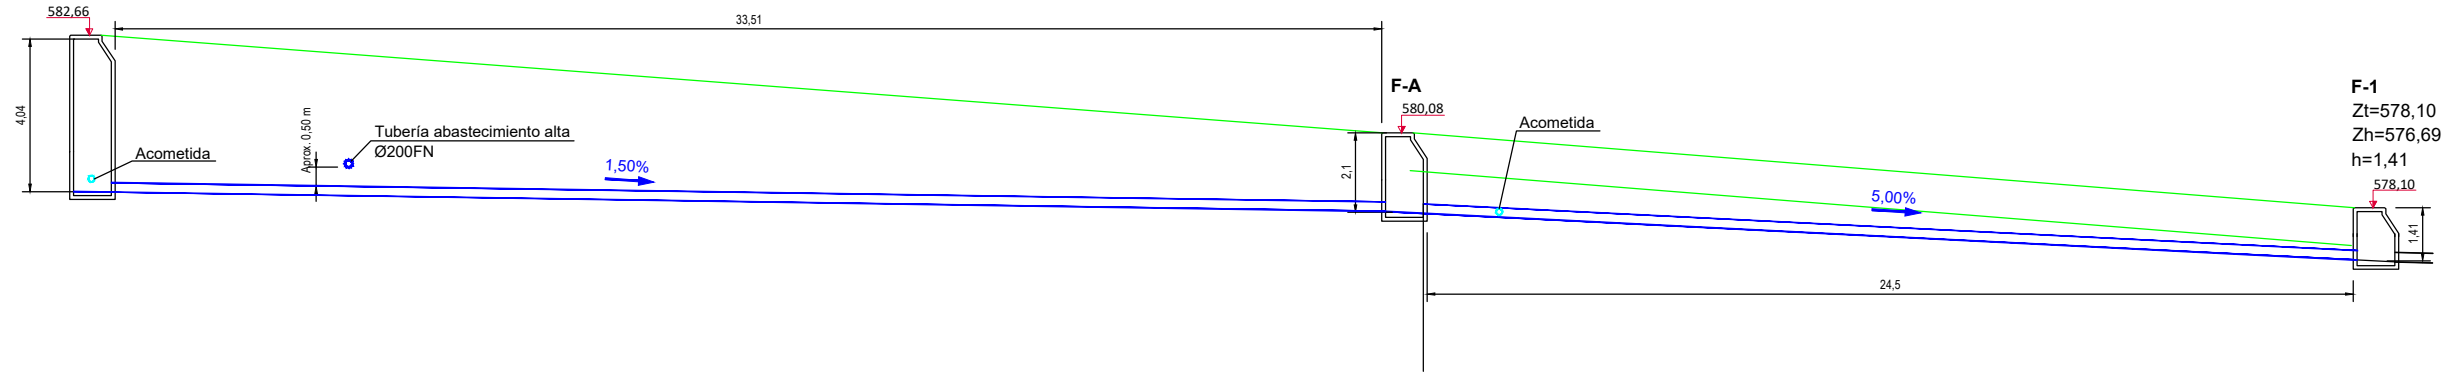

PERFIL LONGITUDINAL TRAMO2
E= 1/150

F-6
Zt=569,355
Zh=567,875
h=1,48

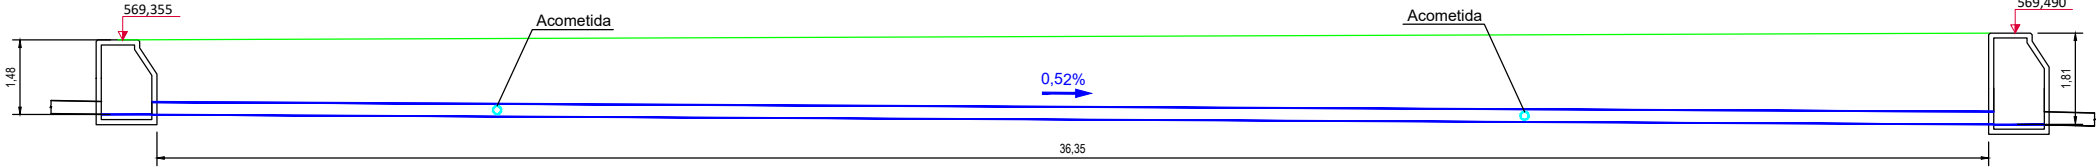

PERFIL LONGITUDINAL TRAMO3
E= 1/150

F-13
Zt=574,661
Zh=573,561
h=1,10

