


		COLEGIO OFICIAL DE ARQUITECTOS VASCO-NAVARRO URKUTIA 101 48940 LEIOA (VIZCAYA) E-48940 LEIOA	VISADO BISATUA		CSV 11DE563B543	EXP N2024A0500	FECHA DATA 10/02/2025
				Verificable en: www.coavn.org/verificacion		www.coavn.org/verificacion	

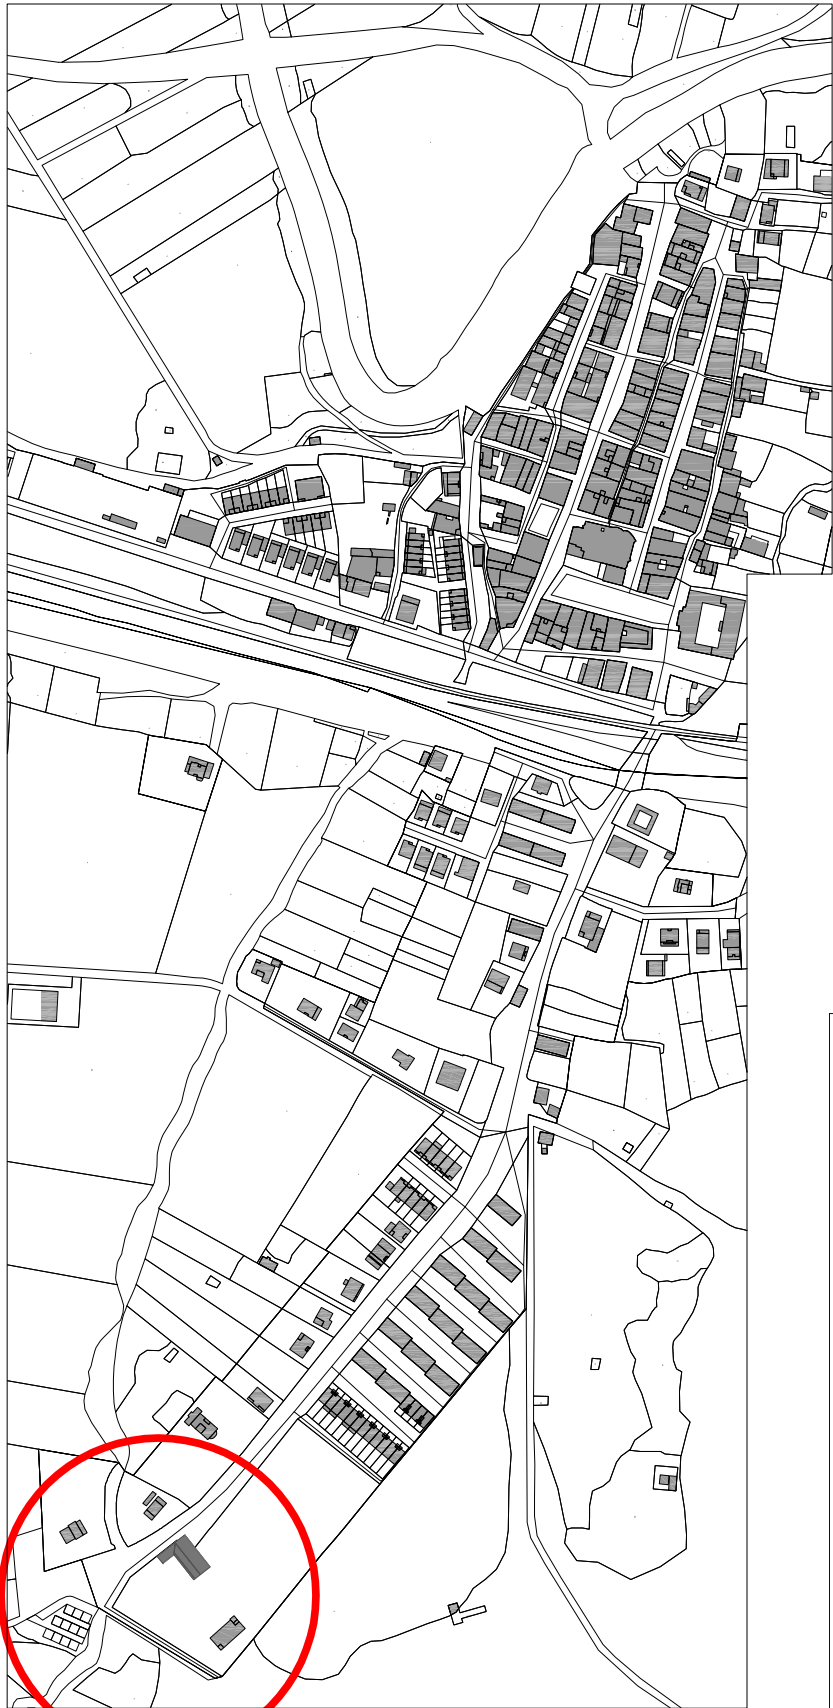

COAVN

COLEGIO OFICIAL
DE ARQUITECTOS
DE NAVARRA

VERIFICABLE EN www.coavn.org/verificacion
www.coavn.org/verificacion-egitagarria

NAVARRA


EXP. N2024A0500
FECHA DATA 10/02/2025

CSV 11DE563B543

VISADO
BISATUA

ainara iparraguirre comunión
alaitz ibarguren beloki
arkitektoak

FASE 2 - PROYECTO ENVOLVENTE
ALBERGUE/ATERPETXEA - UHARTE ARAKIL

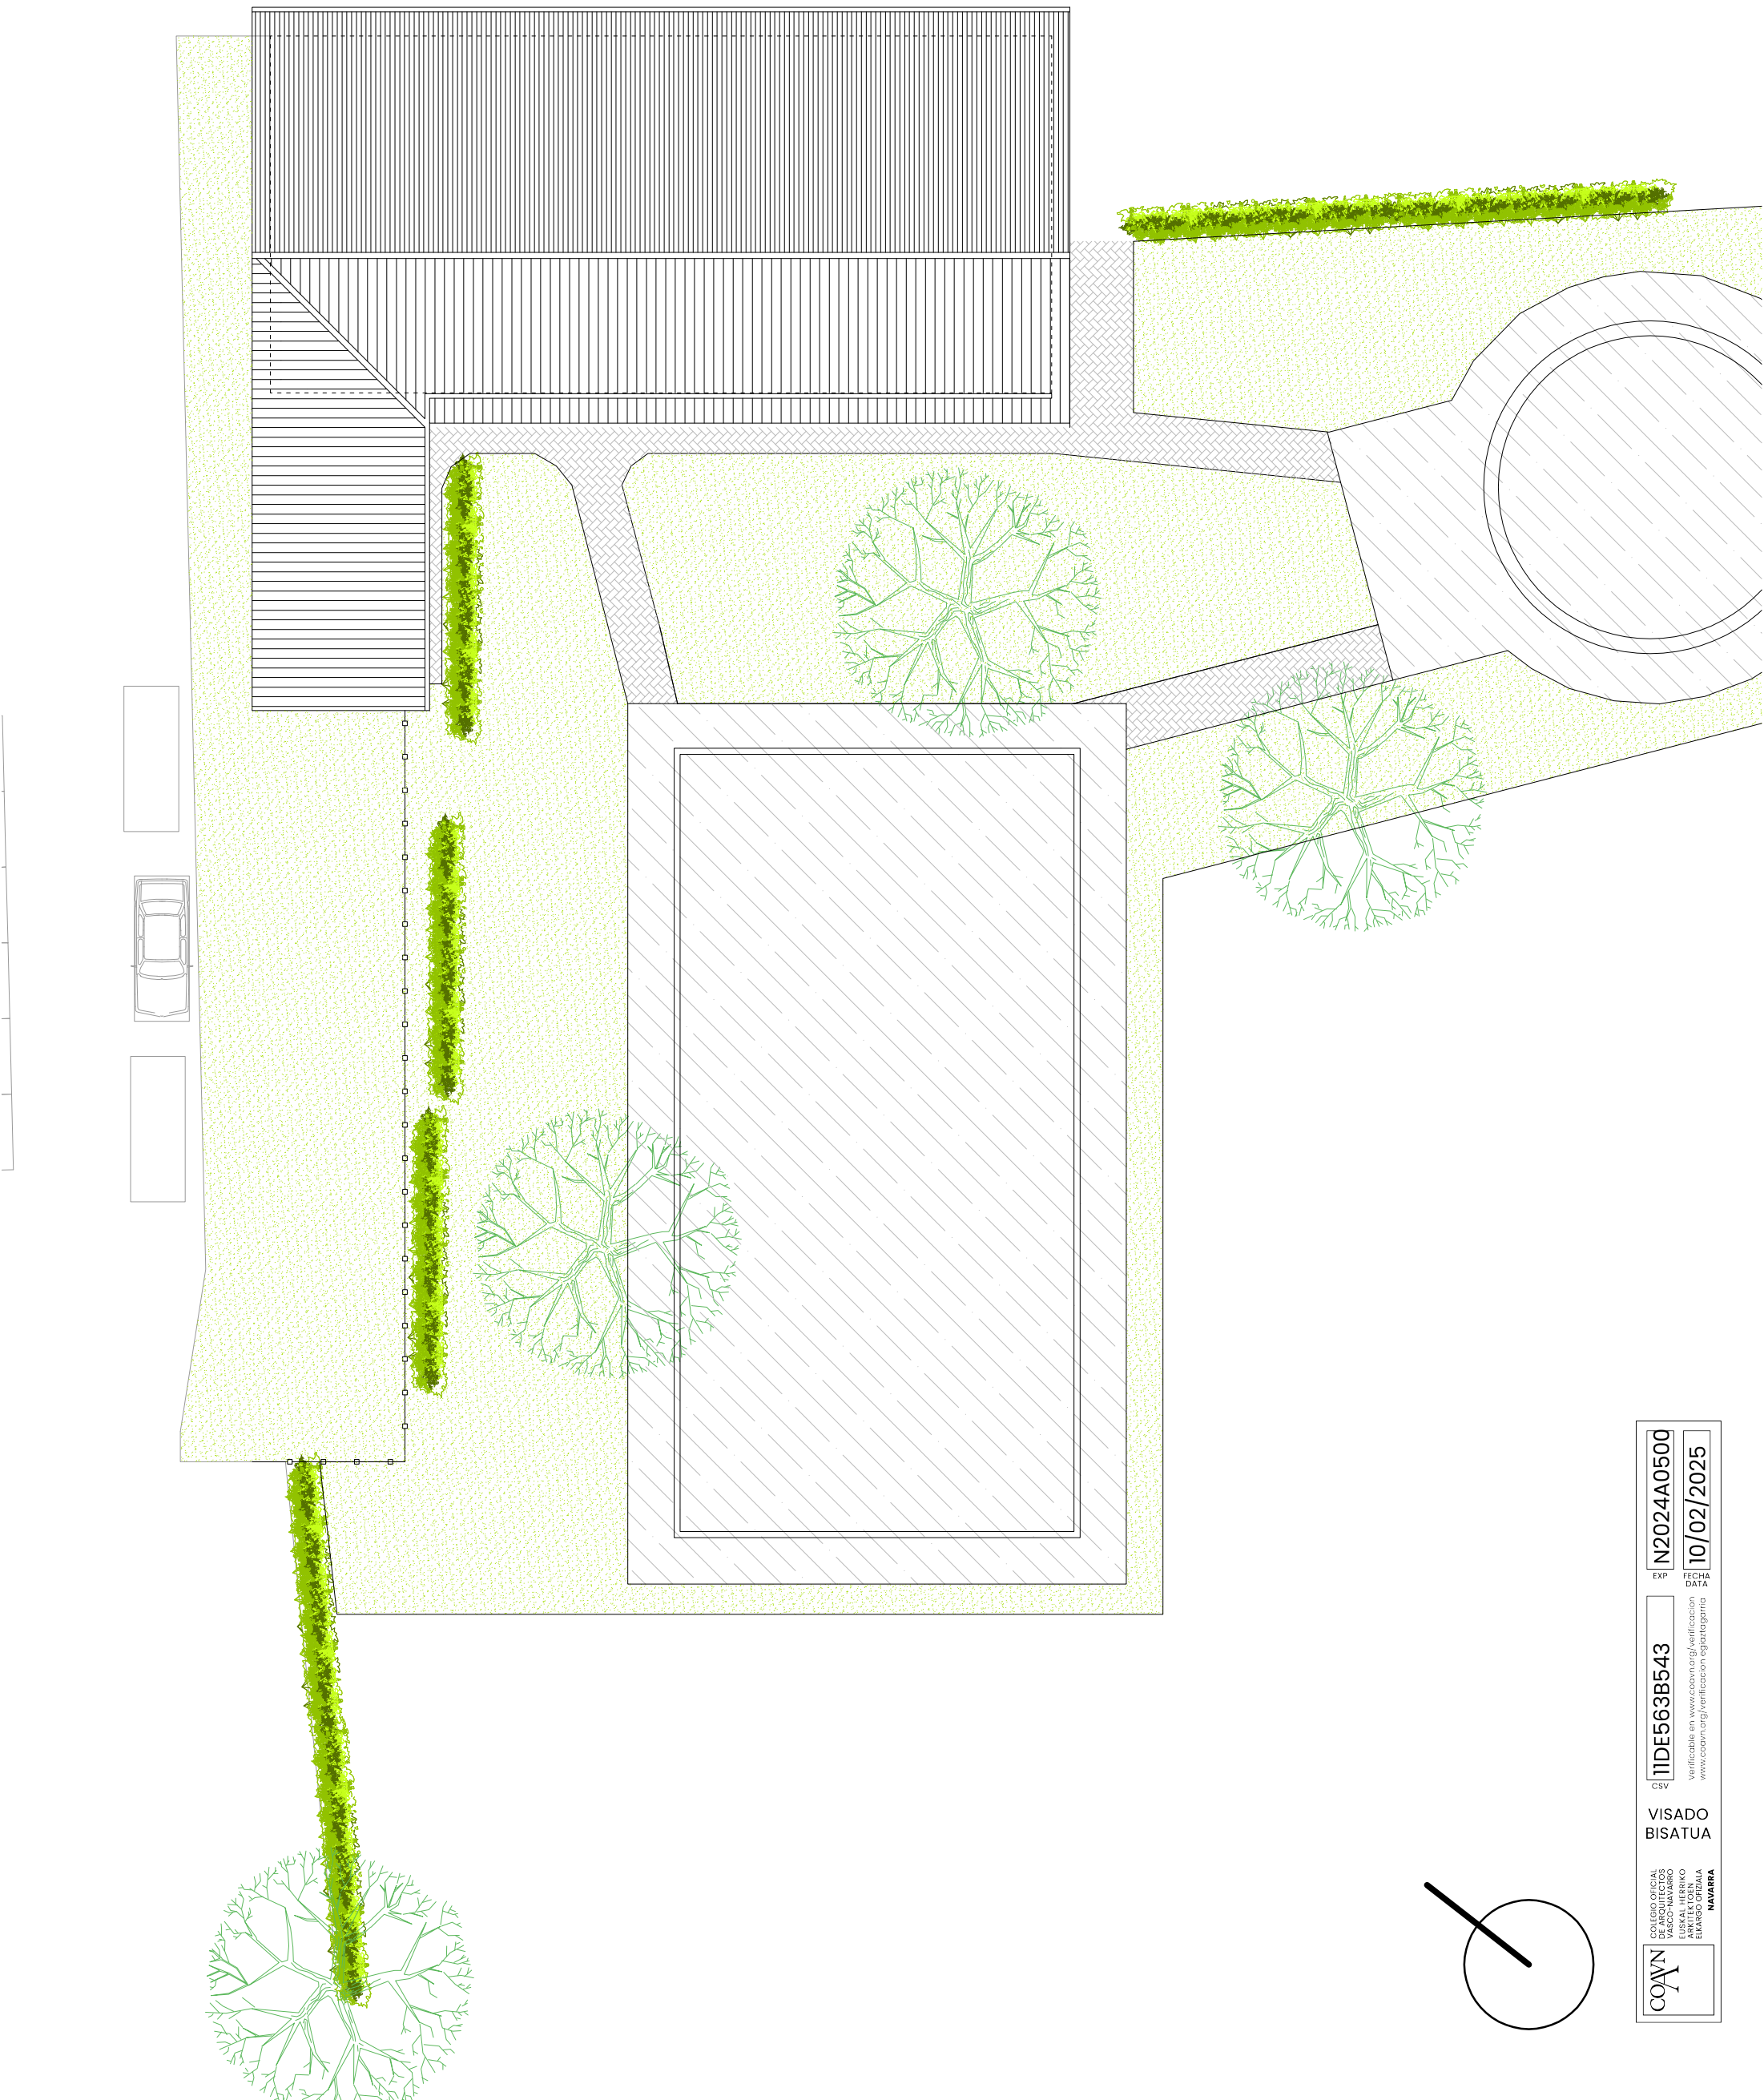

ainara iparraguirre comuni3n
alaiz ibarguren beloki
arkitektoak

FASE 2 - PROYECTO ENVOLVENTE
ALBERGUE/ATERPETXEA - UHARTE ARAKIL

p.00

e. 1/200 plano emplazamiento

promotor: Ayto. Uharre Arakil



Nº col. 4.030 / 3.899
T. 657705013 / 615722520
ainaraic@yahoo.es / alaibar@yahoo.es

ENERO 2025


	EXP	N2024A0500
	FECHA DATA	10/02/2025
11DE563B543		
Verificable en www.coavn.org/verificacion		
Verificable en www.coavn.org/verificacion		
VISADO BISATUA		
COAVN		
EUSKAL HERRIKO ARKITEKTOKEN ELkartea		
NAVARRA		



Nº col. 4.030 / 3.899
T. 657705013 / 615722520
ainaraic@yahoo.es / alaiibar@yahoo.es

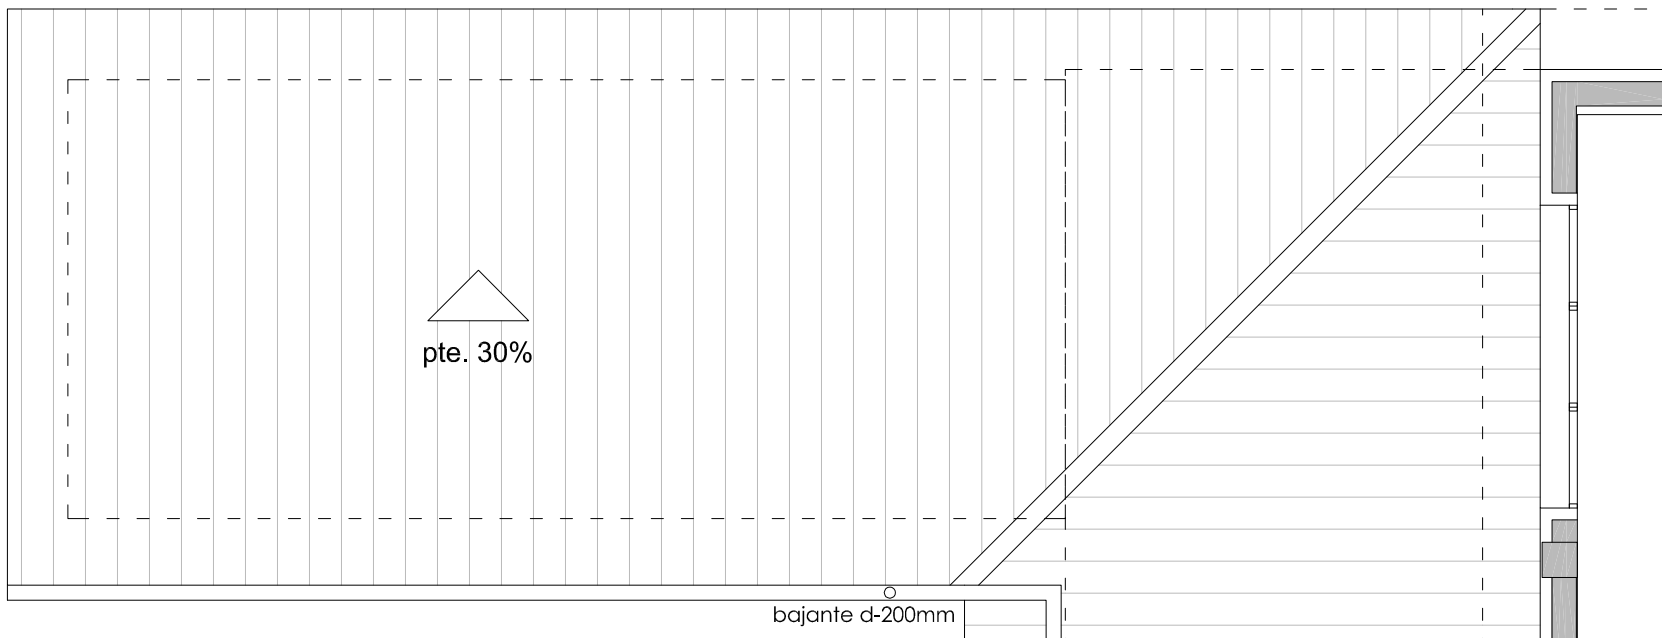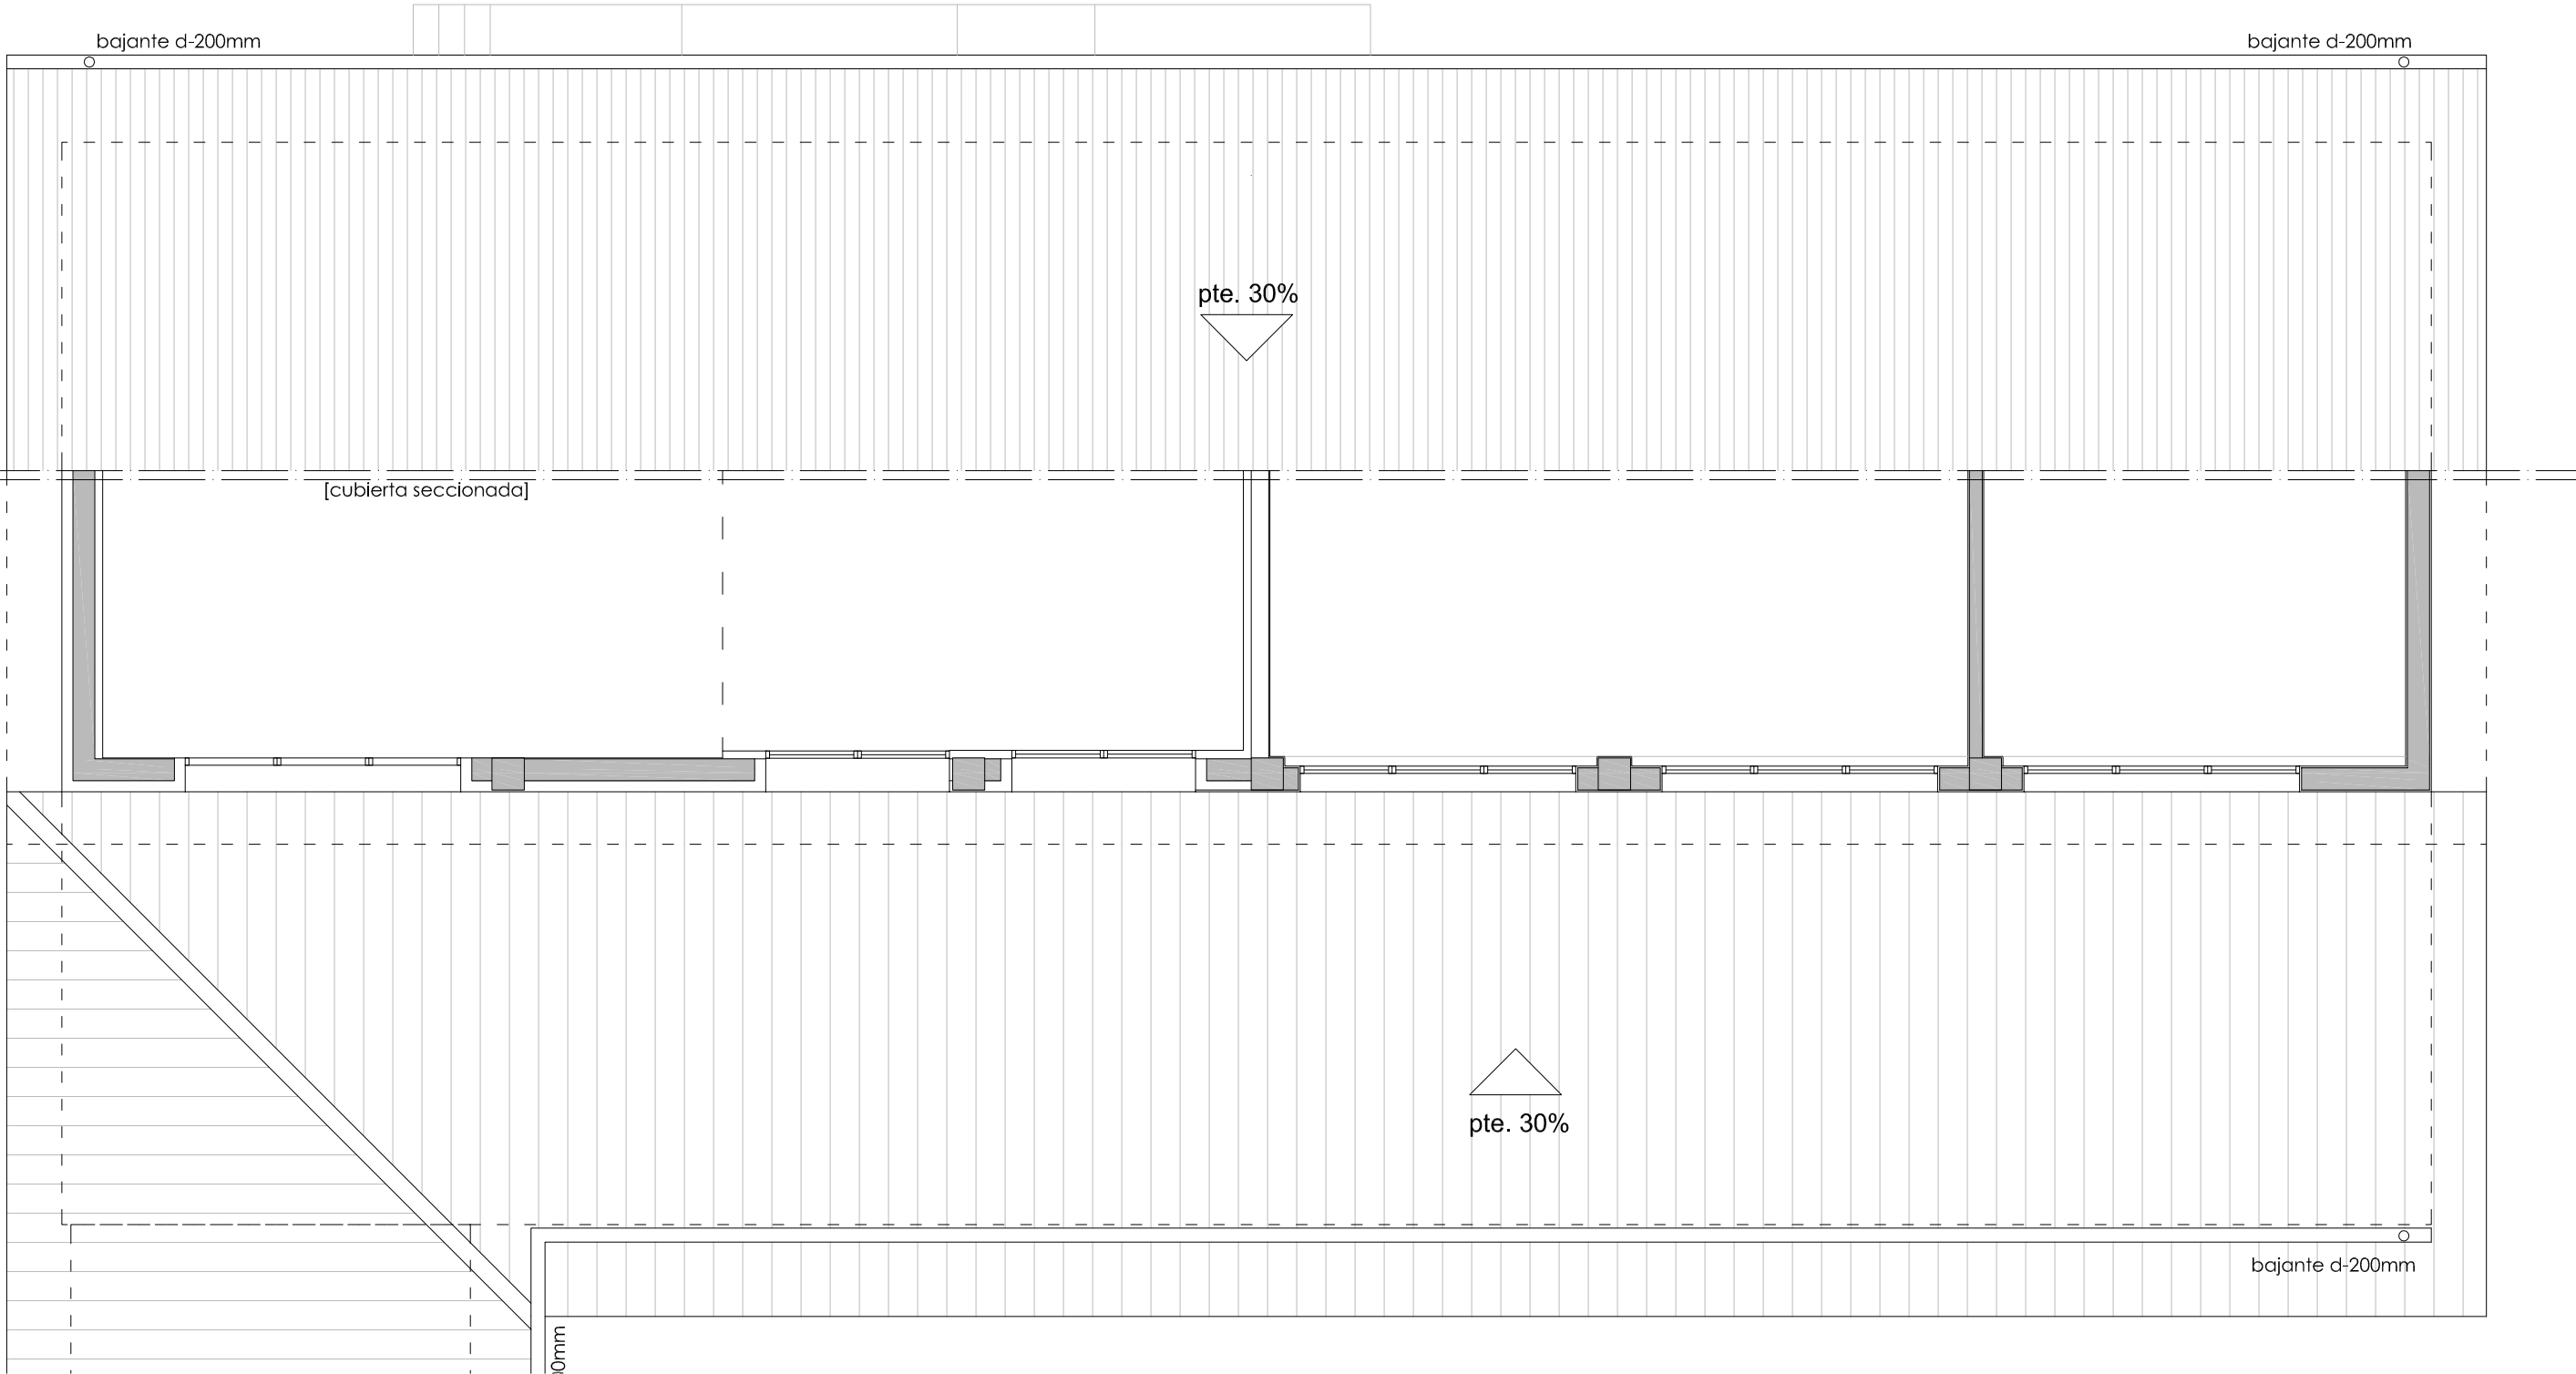

PLANTA CUBIERTA ALBERGUE

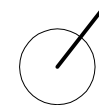

PLANTA CUBIERTA PORCHE

COAVN	COLGIO OFICIAL DE ARQUITECTOS DE NAVARRA	EUSKAL HERRIKO ARKITEKTEN ELkartea	NAVARRA	VISADO BISATUA	EXP N2024A0500	FECHA DATA 10/02/2025

Verificable en www.coavn.org/verificacion
www.coavn.org/verificacion

ainara iparraguirre comuni3n
alaiz ibarguren beloki
arkitektoak

FASE 2 - PROYECTO ENVOLVENTE
ALBERGUE/ATERPETXEA - UHARTE ARAKIL


e. 1/75


p.02
planta cubierta

Nº col. 4.030 / 3.899
T. 657705013 / 615722520
ainaraic@yahoo.es / alaibar@yahoo.es


promotor: Ayto. Uharre Arakil

ENERO 2025

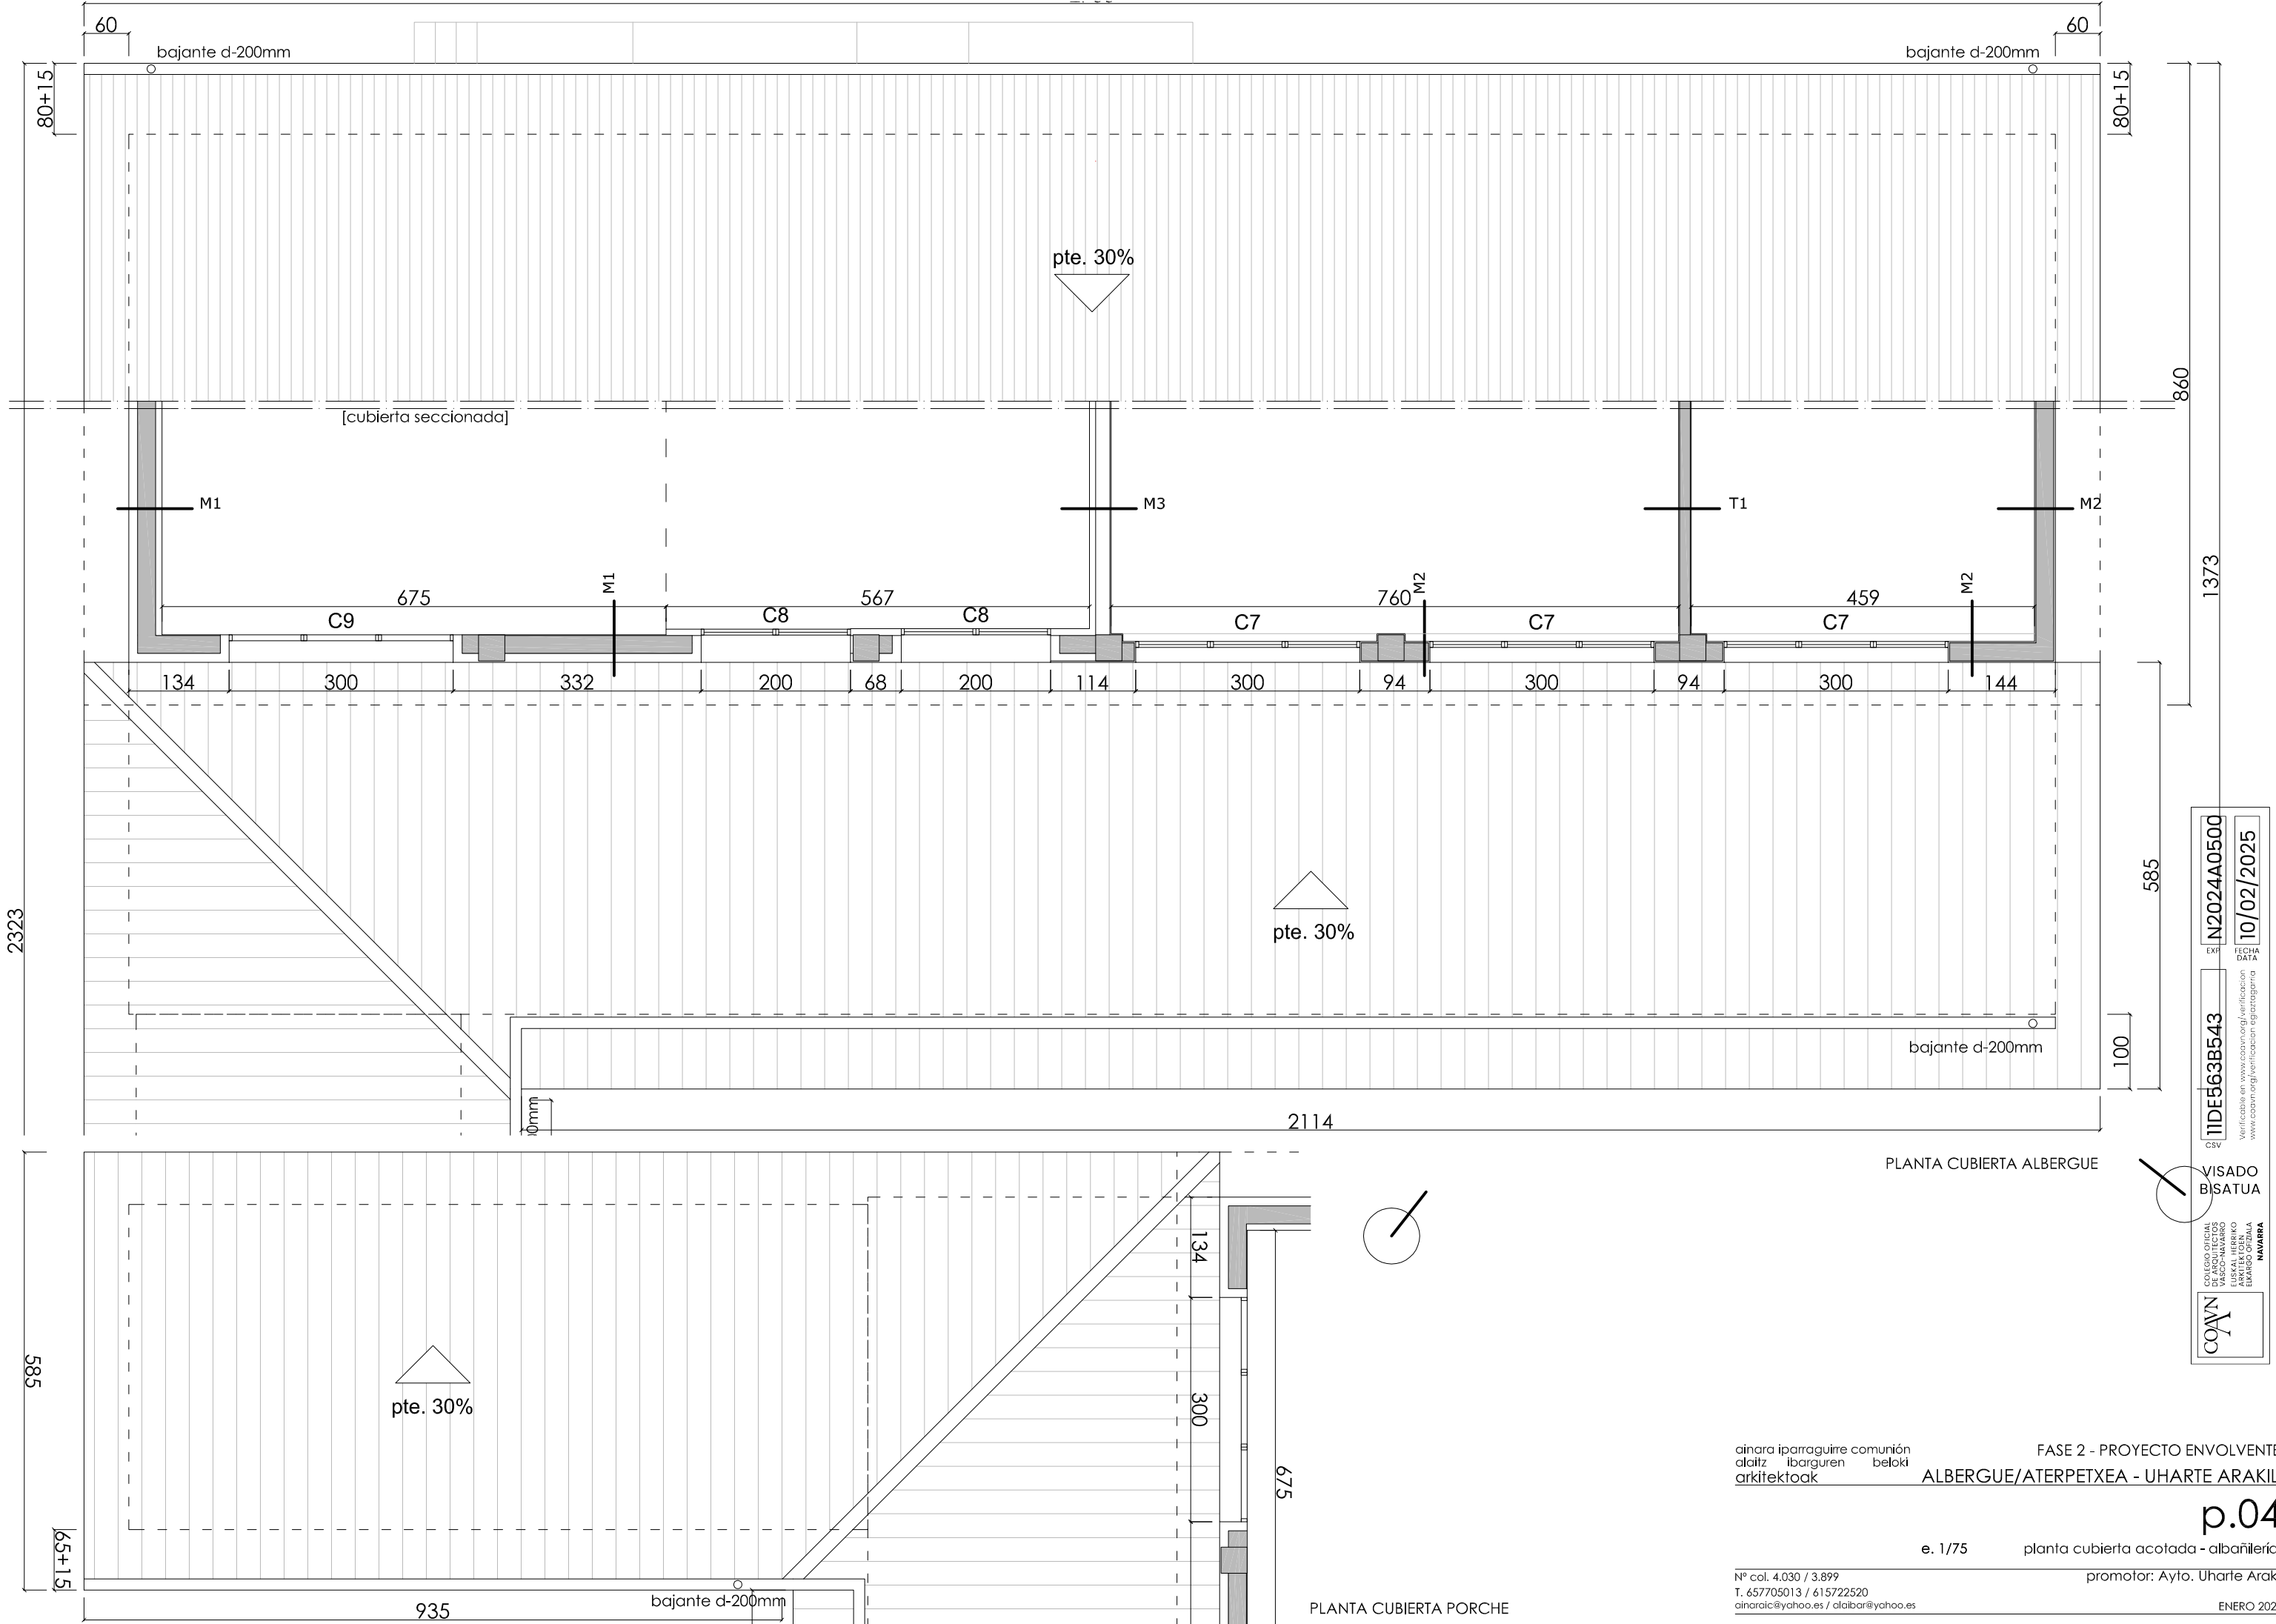


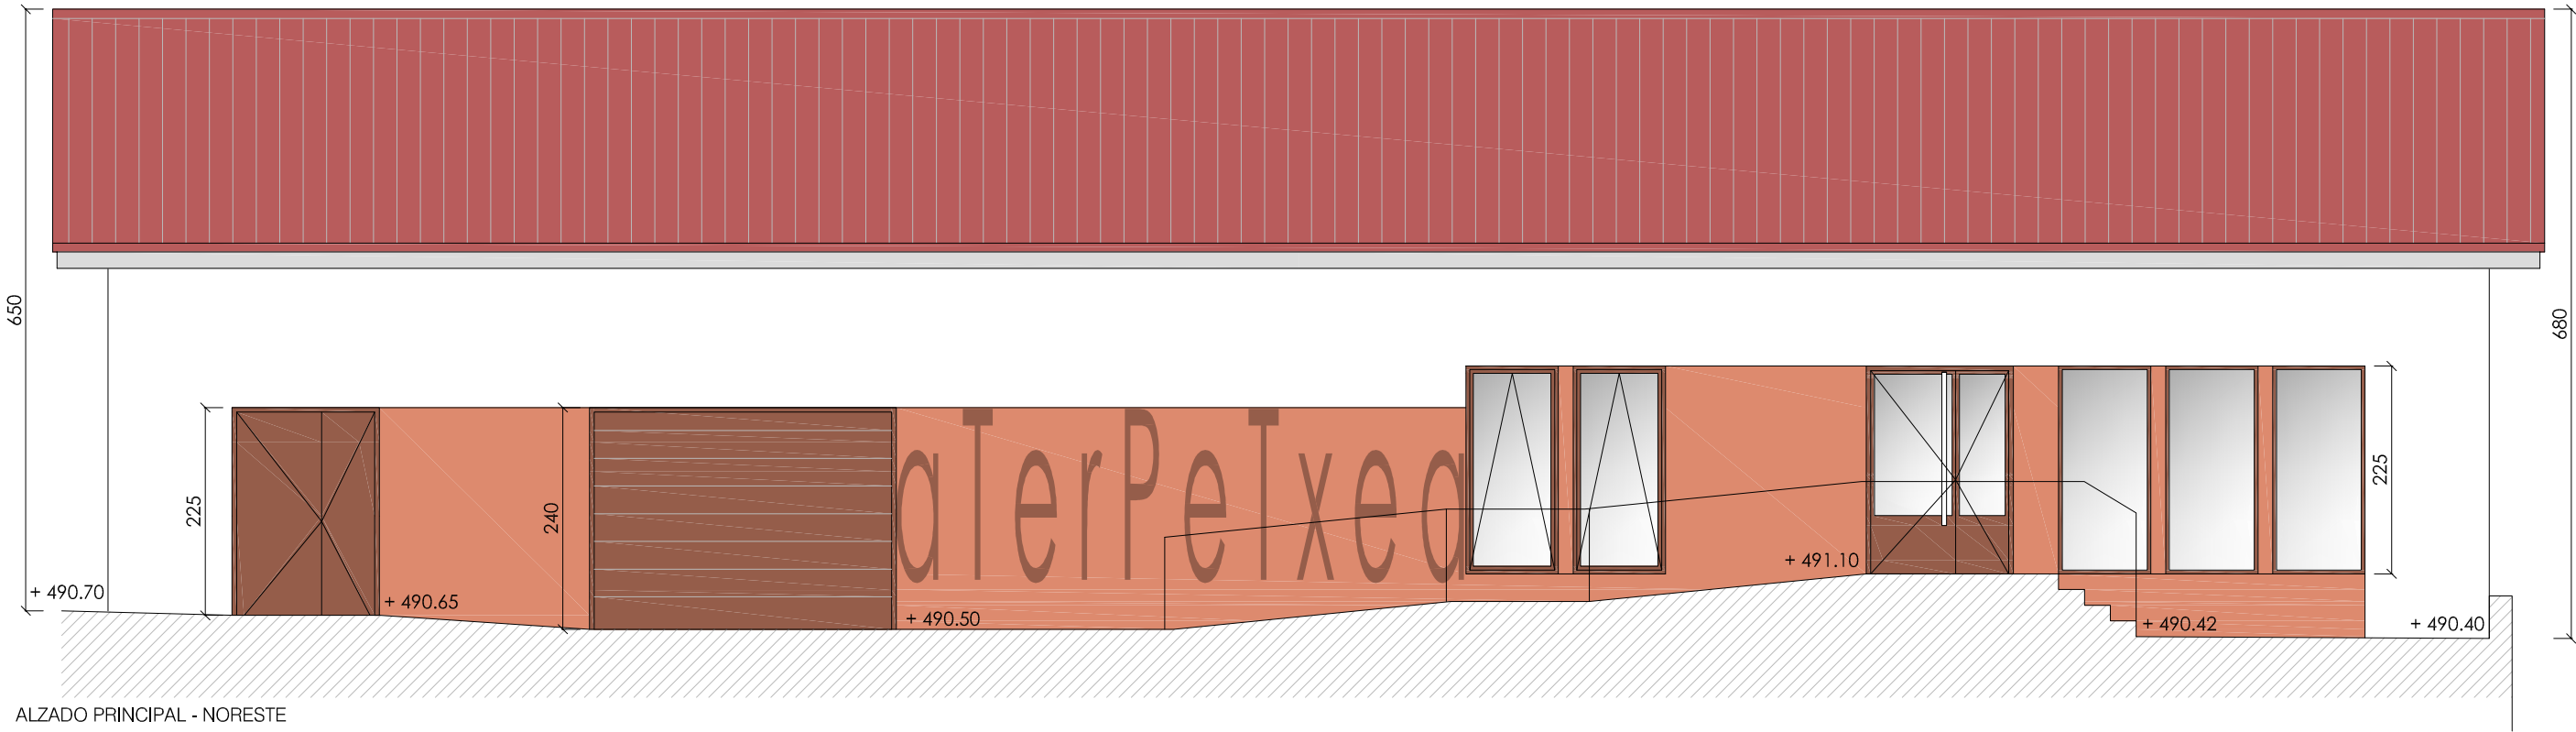


ALZADO PRINCIPAL - NORESTE

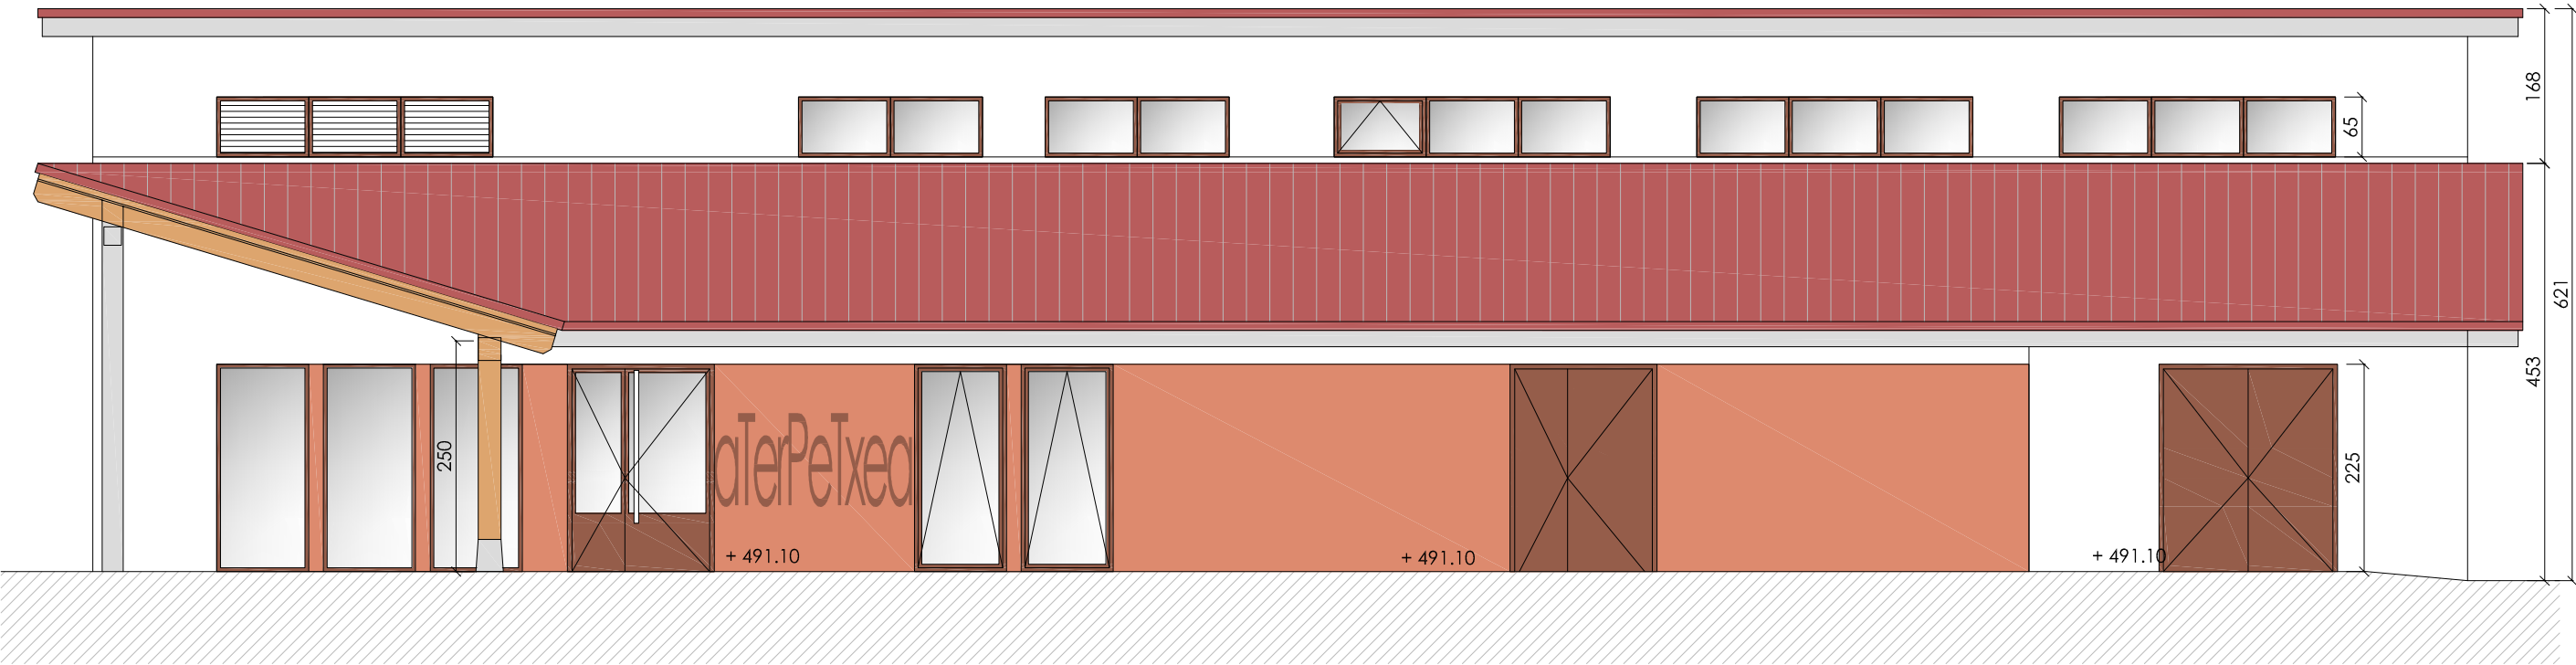

ALZADO 1 - SUROESTE

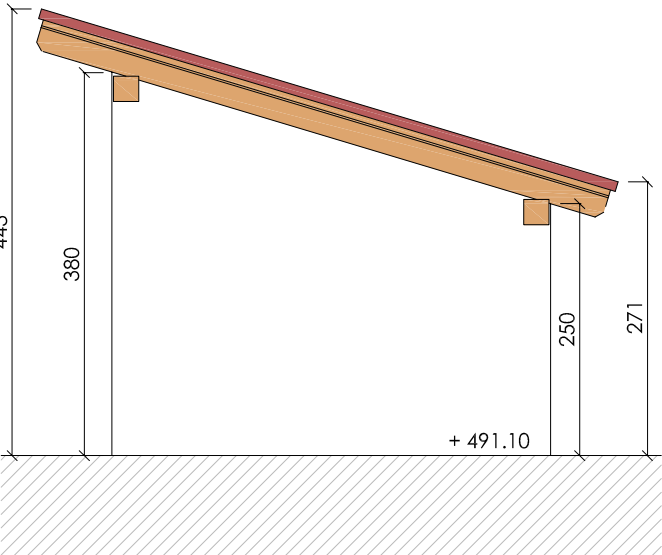

ALZADO 2 - SUROESTE

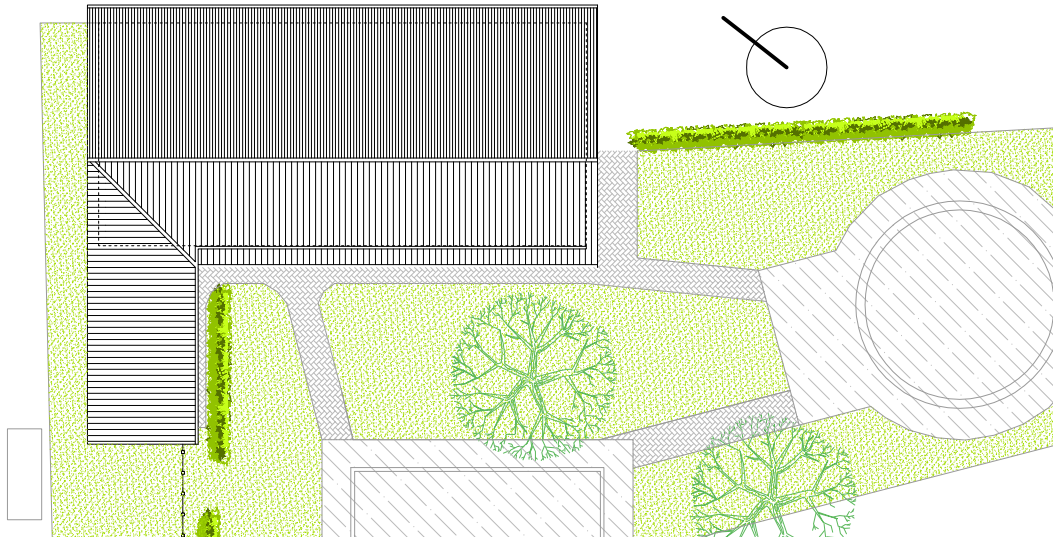

ainara iparraguirre comunión
alaiz ibarguren beloki
arkitektoak

FASE 2 - PROYECTO ENVOLVENTE
ALBERGUE/ATERPETXEA - UHARTE ARAKIL

Nº col. 4.030 / 3.899
T. 657705013 / 615722520
ainarac@ yahoo.es / alaibar@yahoo.es

promotor: Ayto. Uharre Arakil

ENERO 2025

COAVN

COLEGIO OFICIAL
DE ARQUITECTOS
DE NAVARRA
EUSKAL HERRIKO
ARKITEKTEN
ELkartea
NAVARRA

EXP

FECHA
DATA

11DE563B543

Verificable en www.coavn.org/verificacion
www.coavn.org/verificacion egiaztatzen

N2024A0500

10/02/2025

VISADO
BISATUA

a.01
alzados1

e. 1/75