


ALBERGUE MUNICIPAL M.I AYTO DE TUDELA

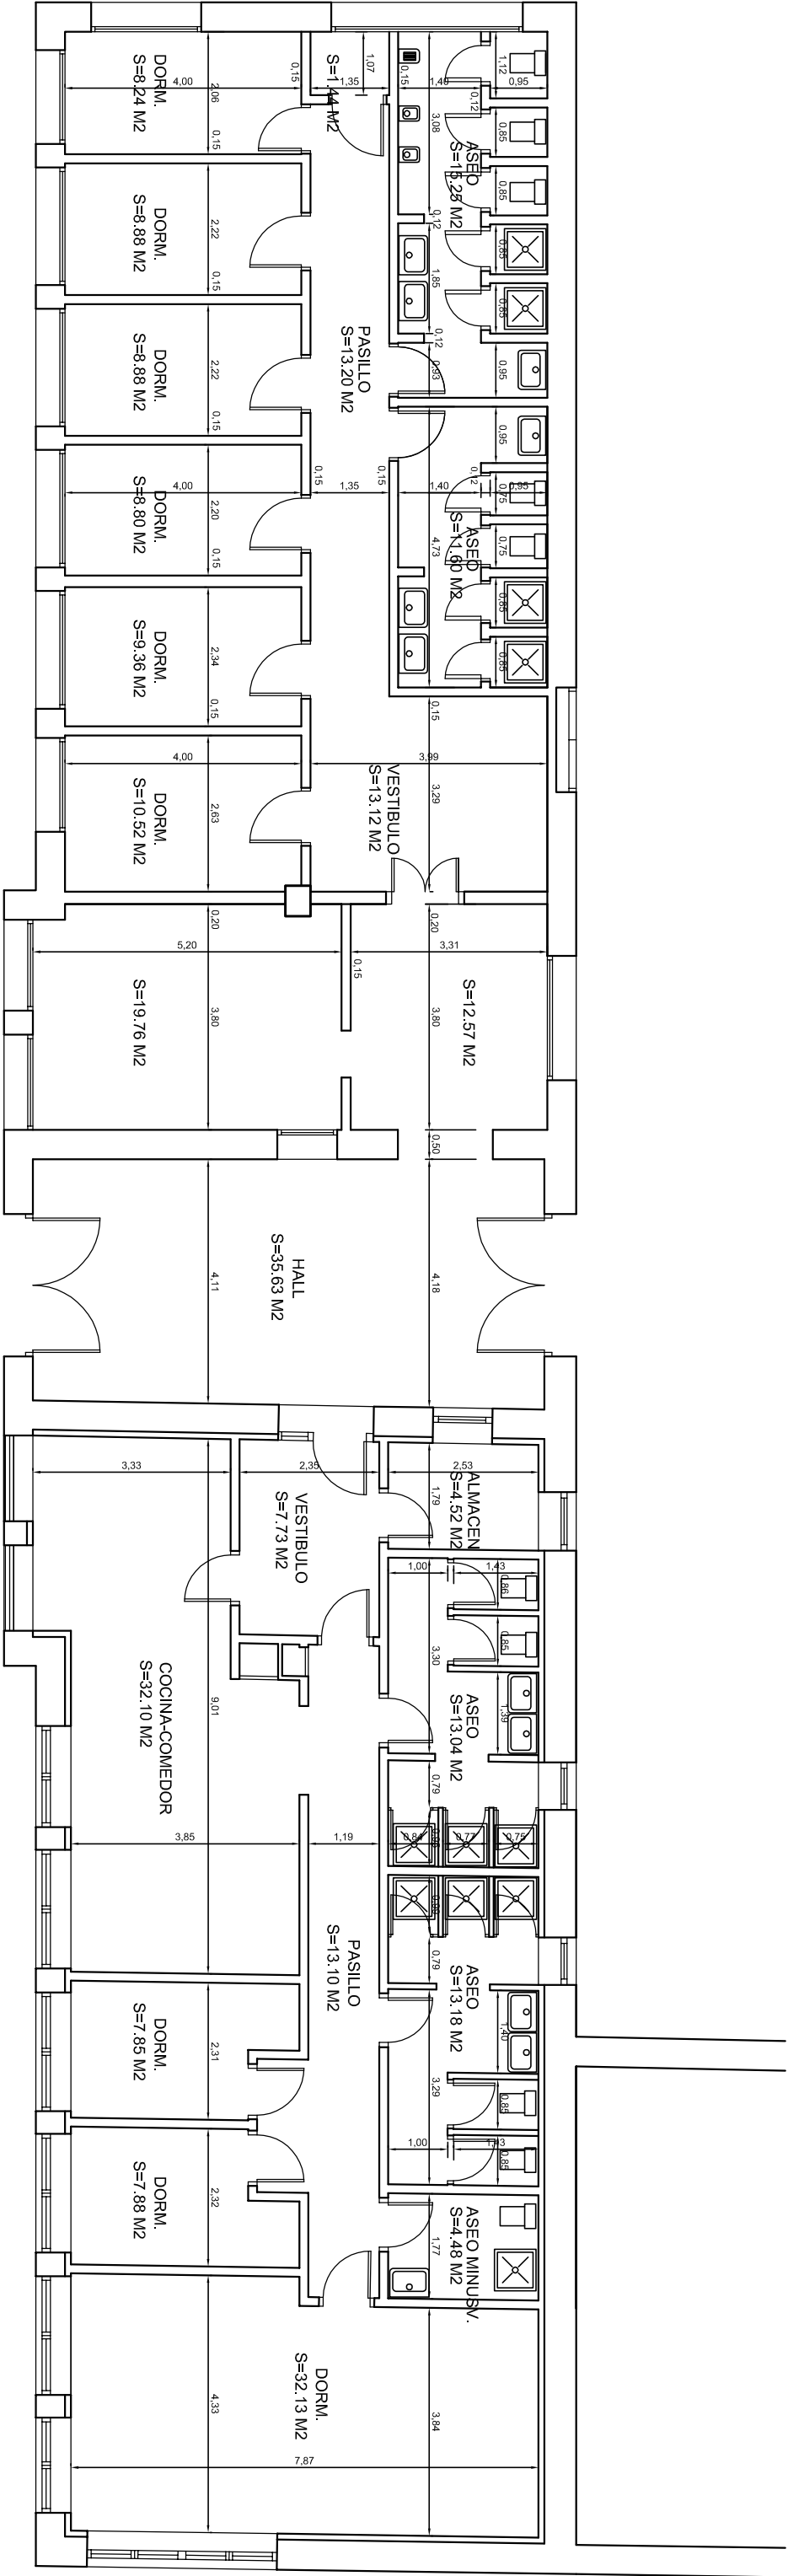

PLANTA

ESCALA:1/100